


Padel Tennis court CLUB

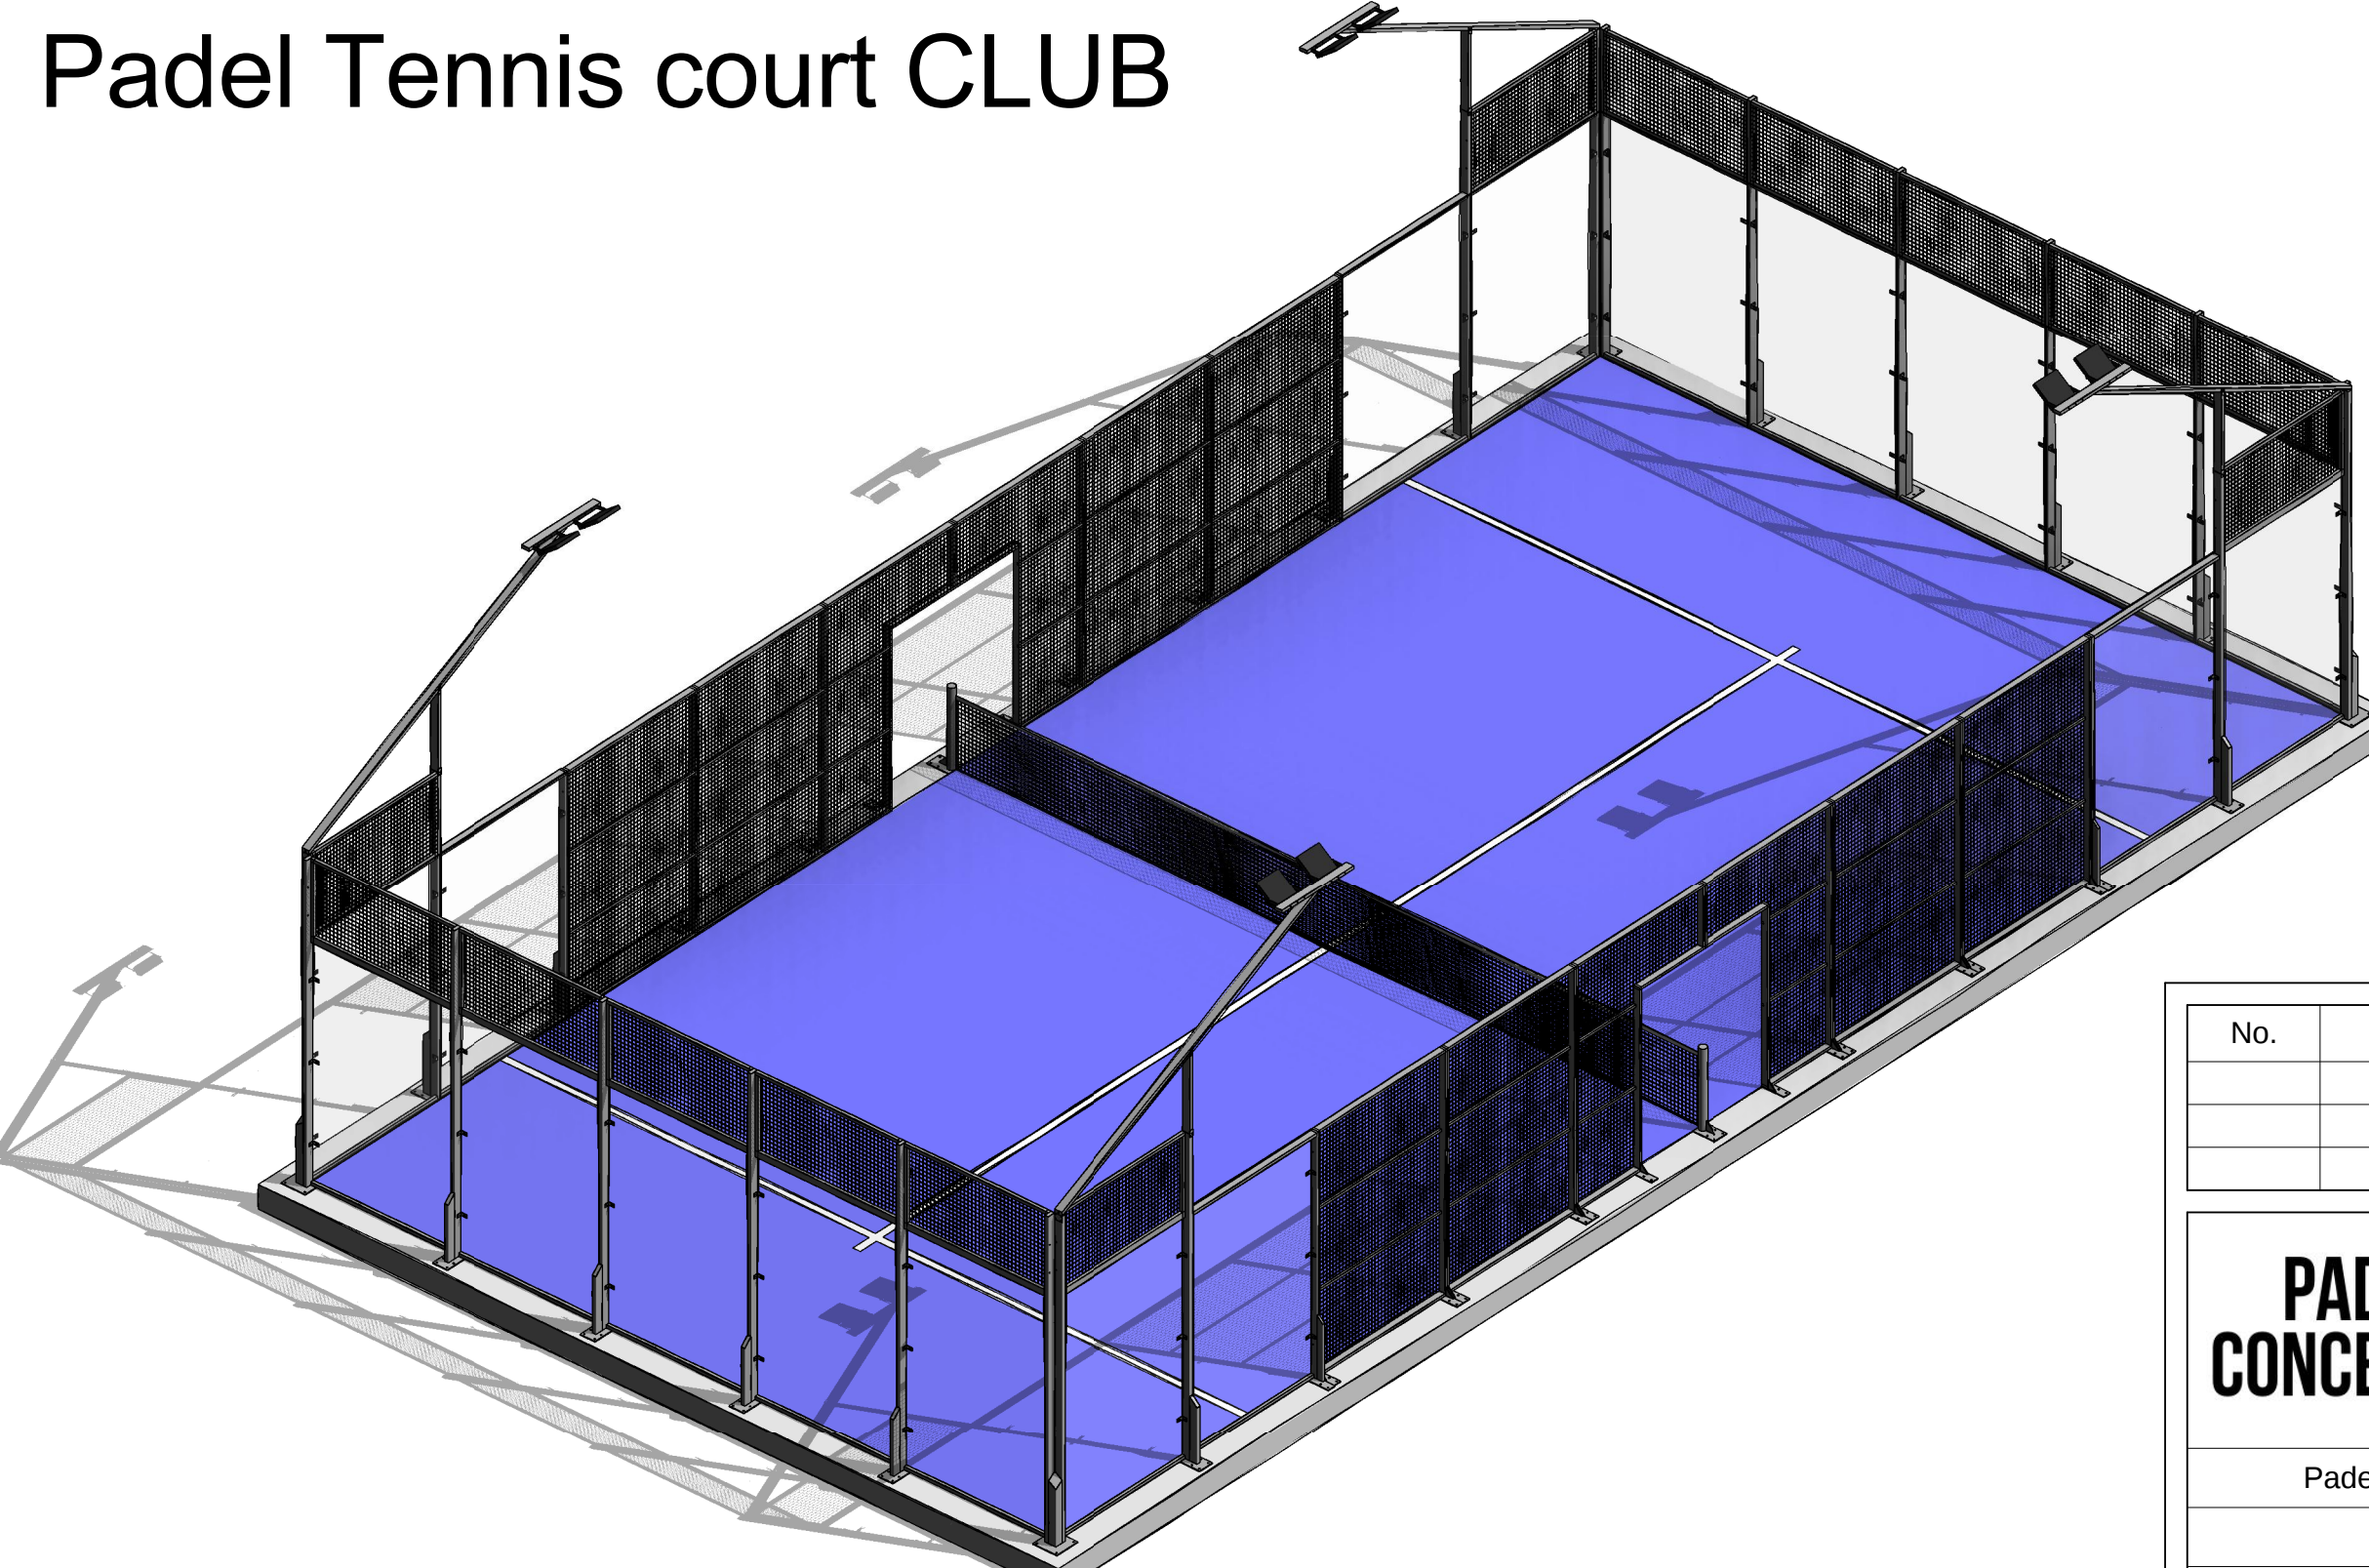


A 3D architectural rendering of a Padel Tennis court. The court features a bright blue playing surface with white boundary lines. It is enclosed by a glass fence supported by a metal frame. The court is situated on a concrete base. In the background, there are some trees and a clear sky. The overall design is modern and functional.

No.	

PAD CONCE
Padel T

		SIA "PRIOR-INVEST" Rīga, Čiekurkalna 2. šķērslīnija 4. k-1 - 36 www.padelconcept.eu Detlef Wichels +371 29125242
Padel Tennis court CLUB 10x20m		
Title		
Project number		
Date		13.03.2023
Drawn by		K.Rezevskis
Checked by		
Page number		k00
Scale		

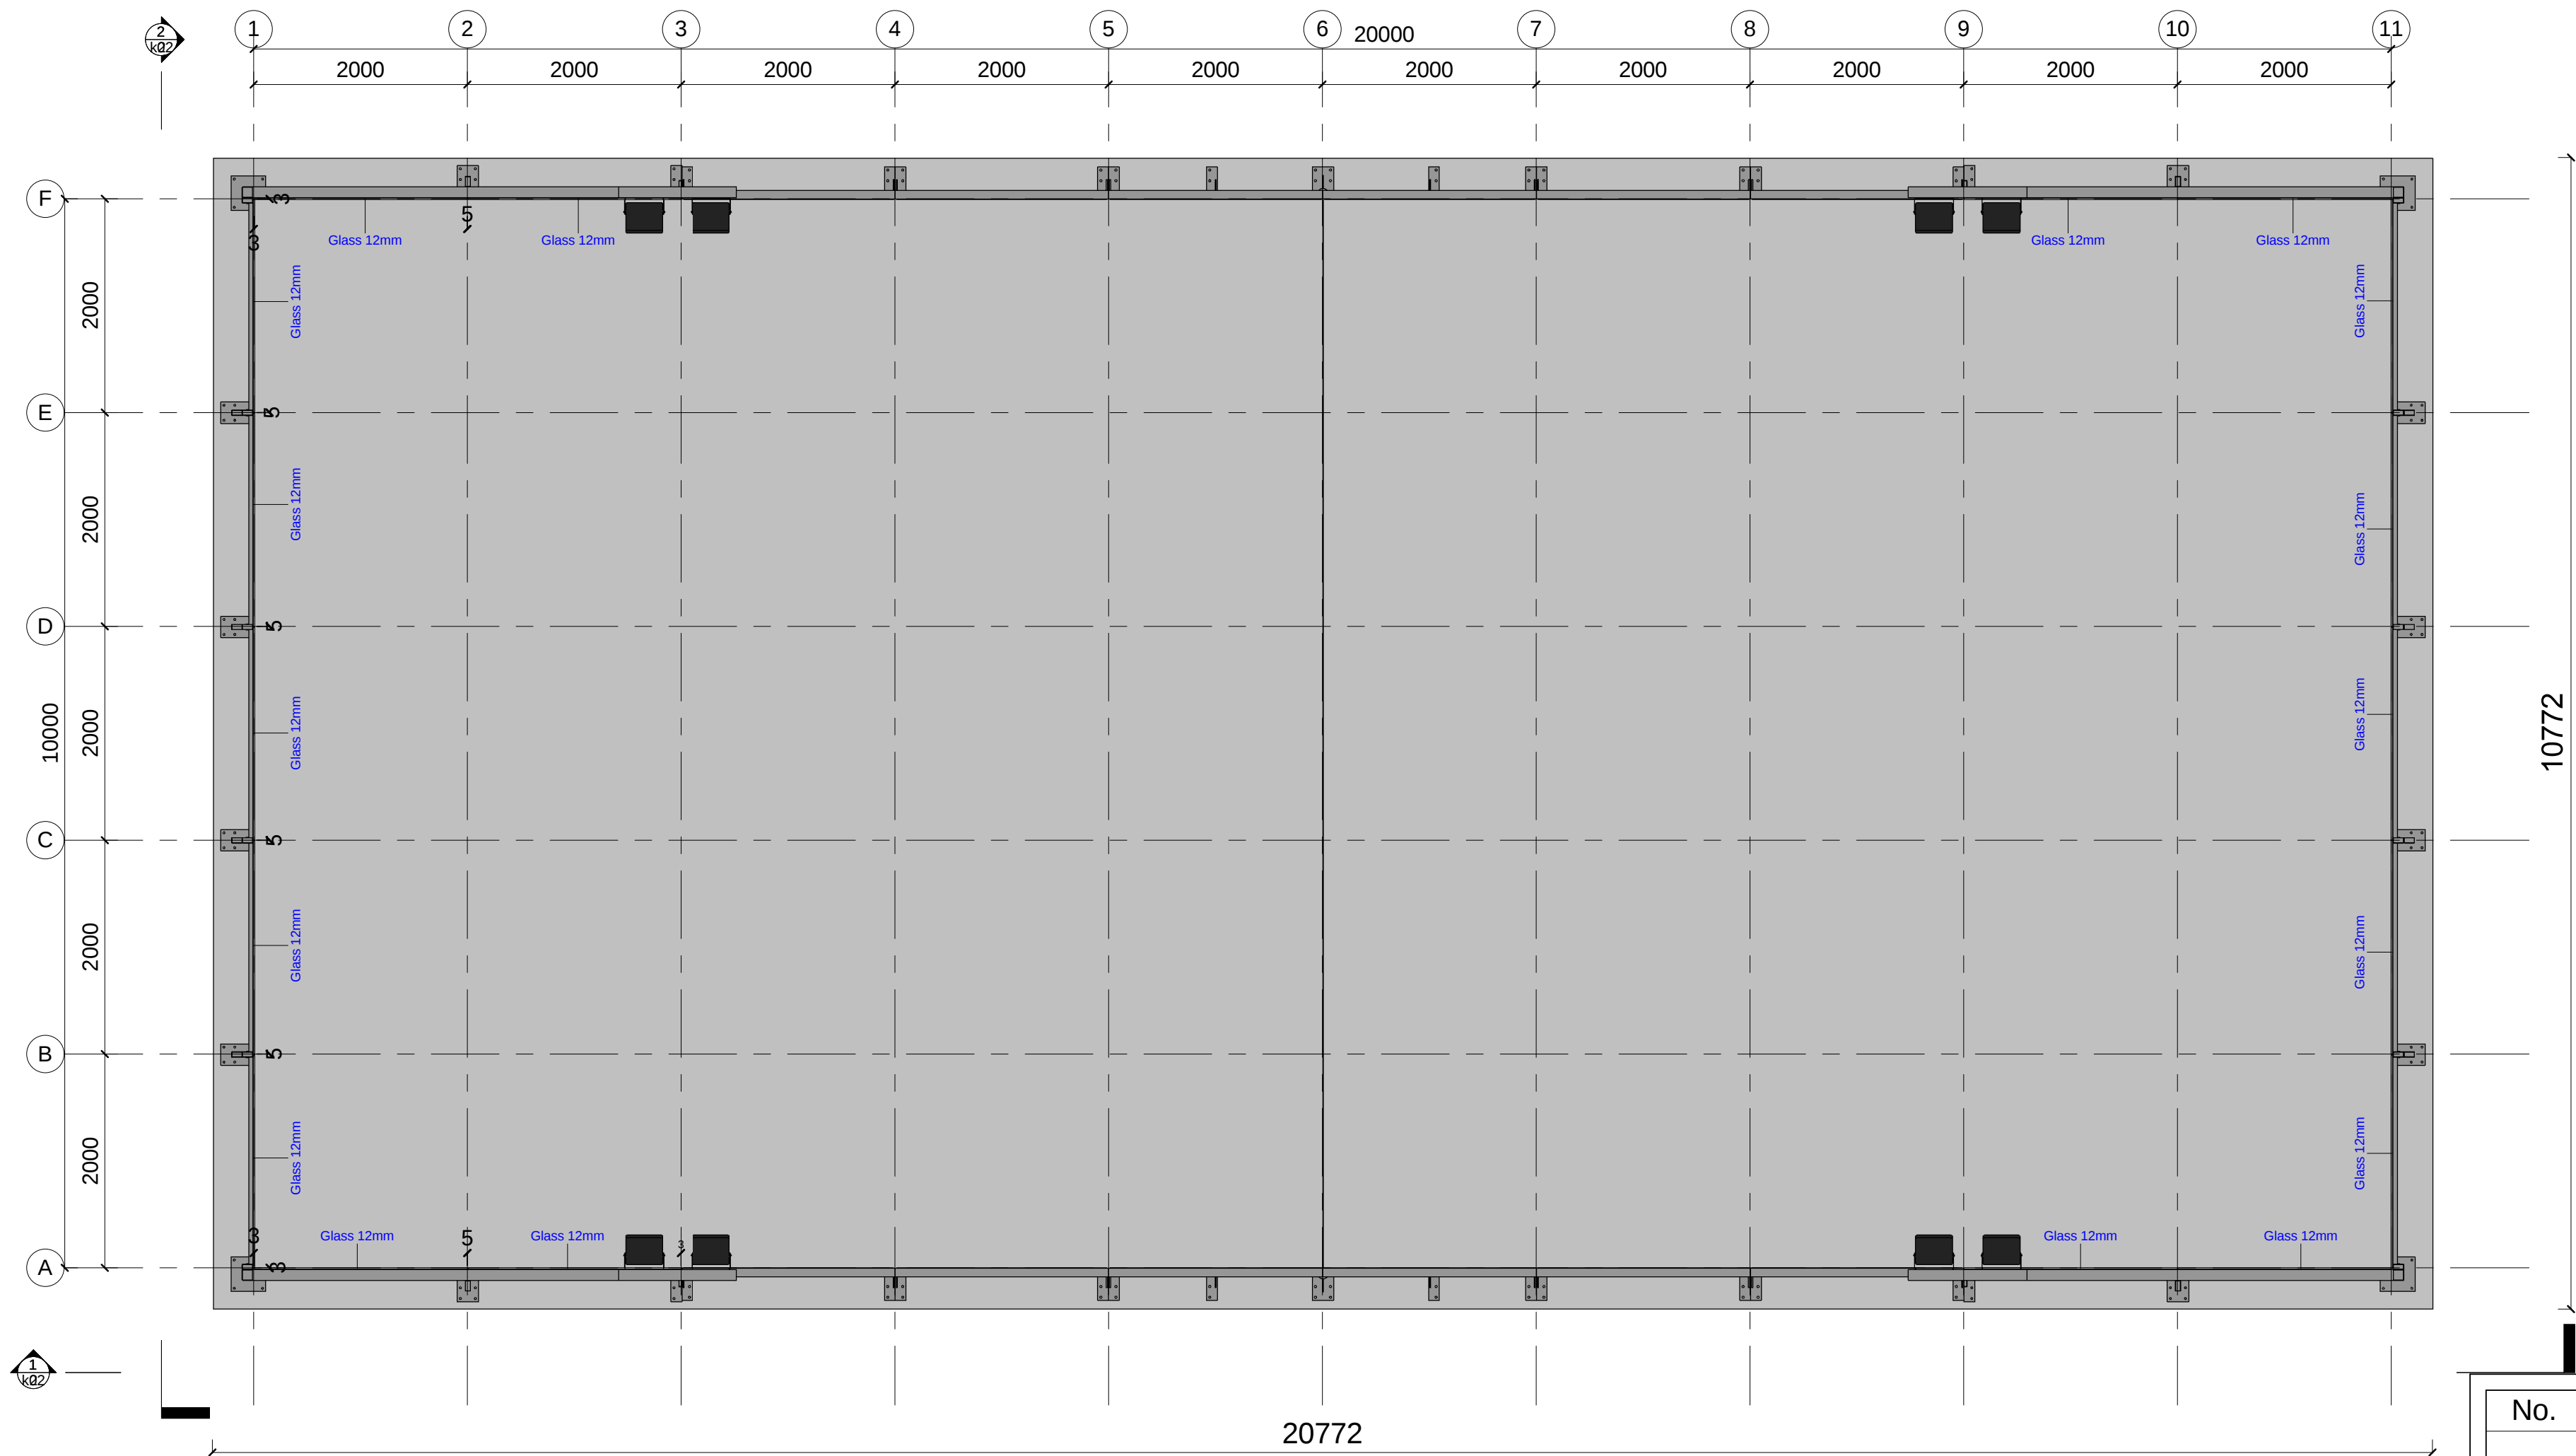


1

Tennis court plan_


1 : 50

No.	Description	Date


PADEL CONCEPT SIA "PRIOR-INVEST" Rīga, Čiekurkalna 2. šķērslīnija 4 k-1 - 36 www.padelconcept.eu Detlef Wichels +371 29125242	
Padel Tennis court CLUB 10x20m	
Tennis court plan	
Project number	
Date	13.03.2023
Drawn by	K.Rezevskis
Checked by	
Page number	k01
Scale	1 : 50

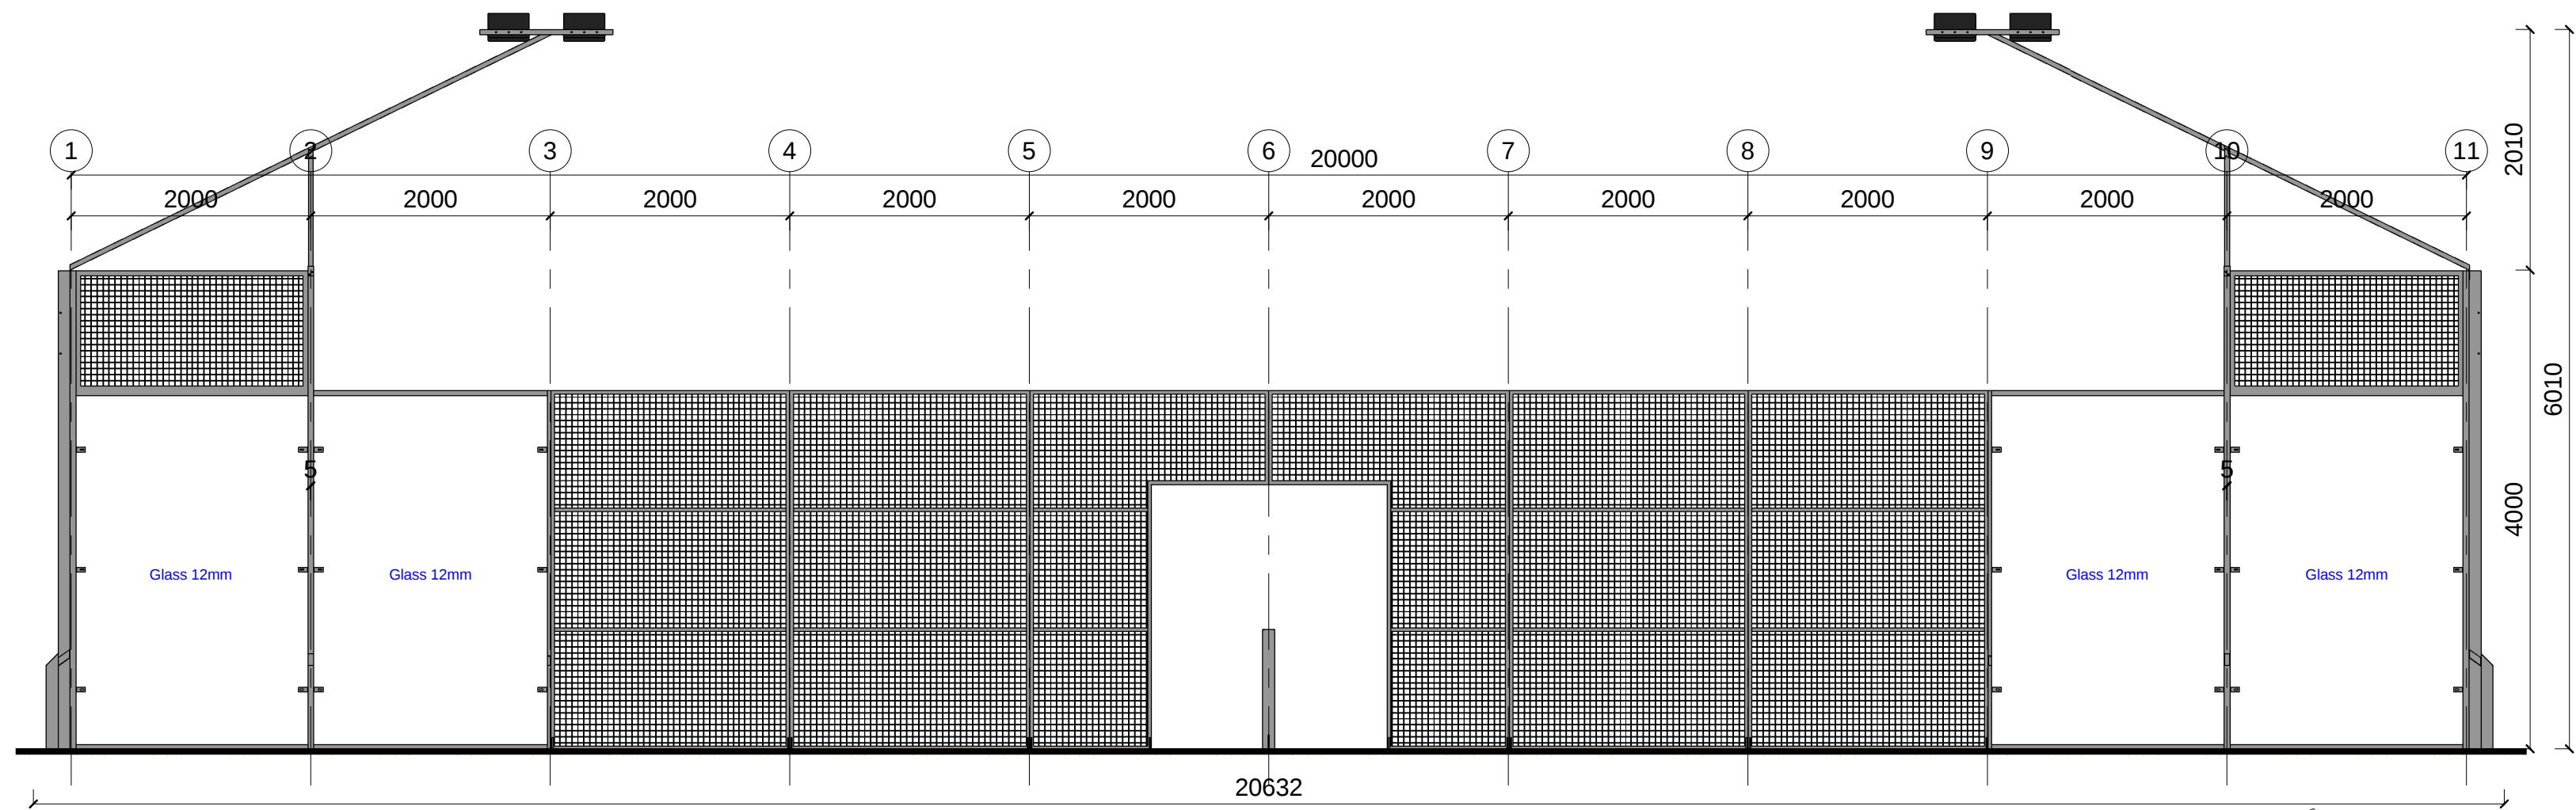

1 Section 1_
1 : 50

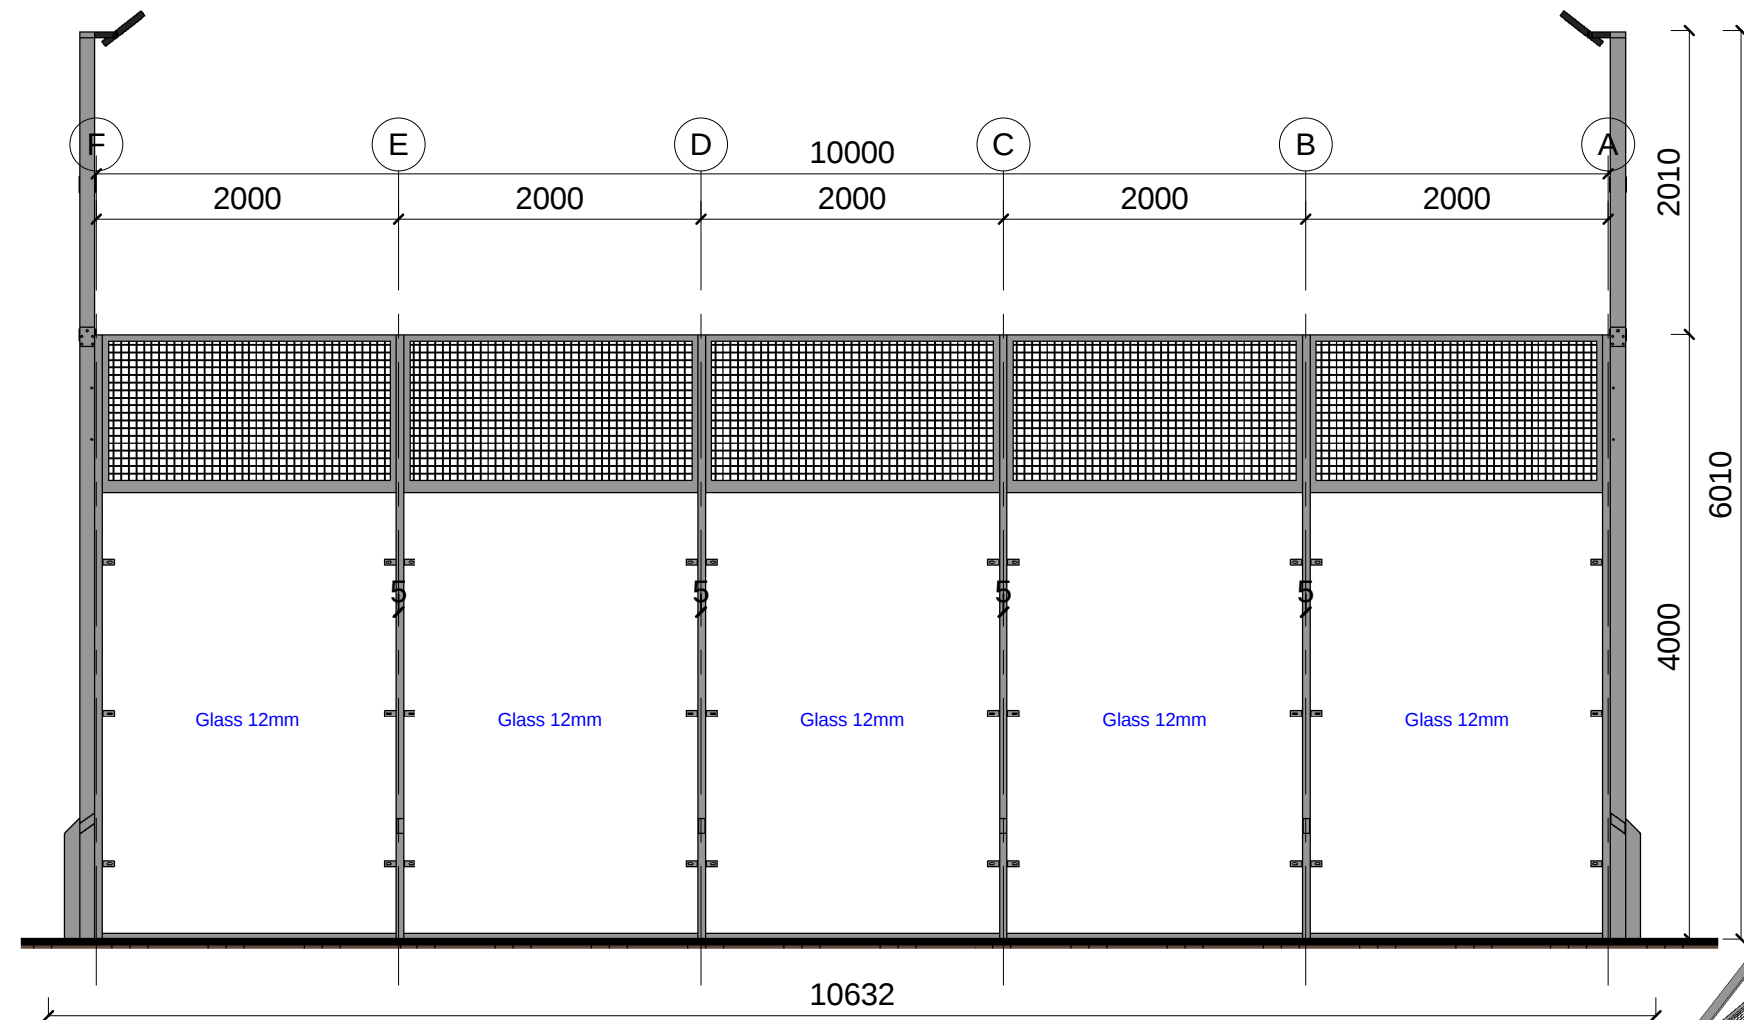





2 Section 2_
1 : 50

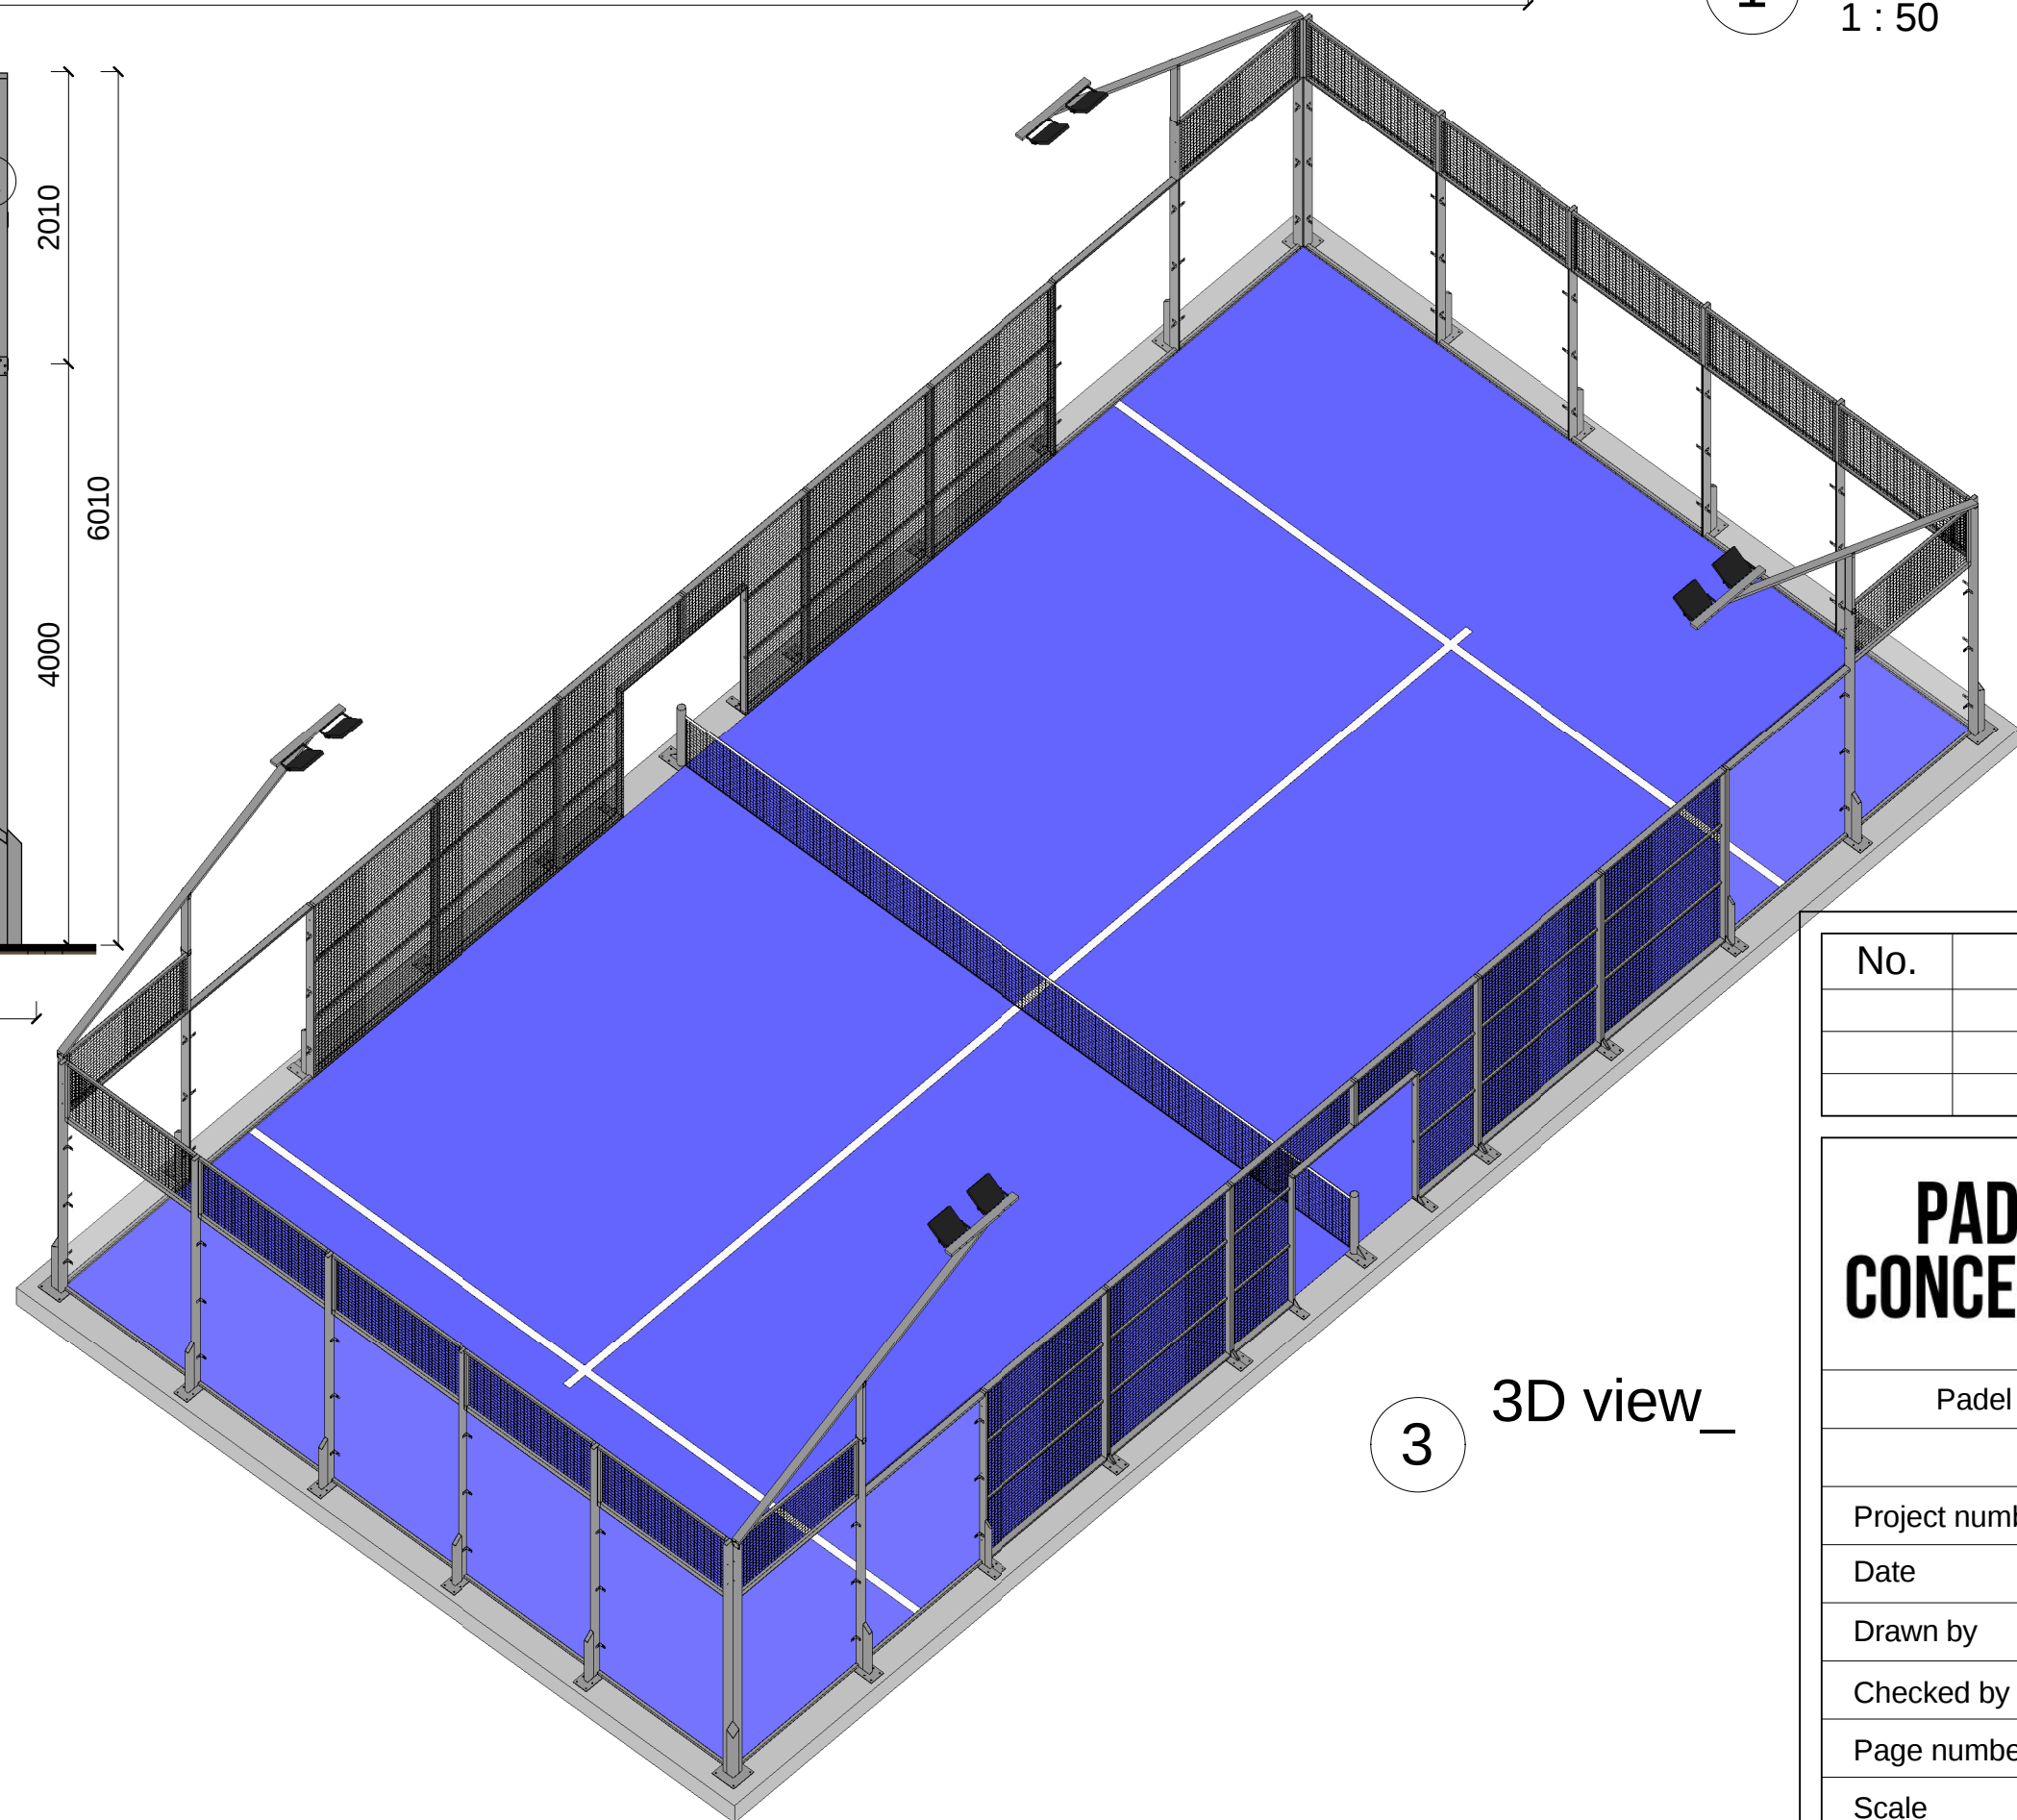

3 3D view_

No.	Description	Date

PADEL CONCEPT 	SIA "PRIOR-INVEST"
	Rīga, Čiekurkalna 2. šķērslīnija 4 k-1 - 36 www.padelconcept.eu Detlef Wichels +371 29125242
Padel Tennis court CLUB 10x20m	
Sections	
Project number	
Date	13.03.2023
Drawn by	K.Rezevskis
Checked by	
Page number	k02
Scale	1 : 50

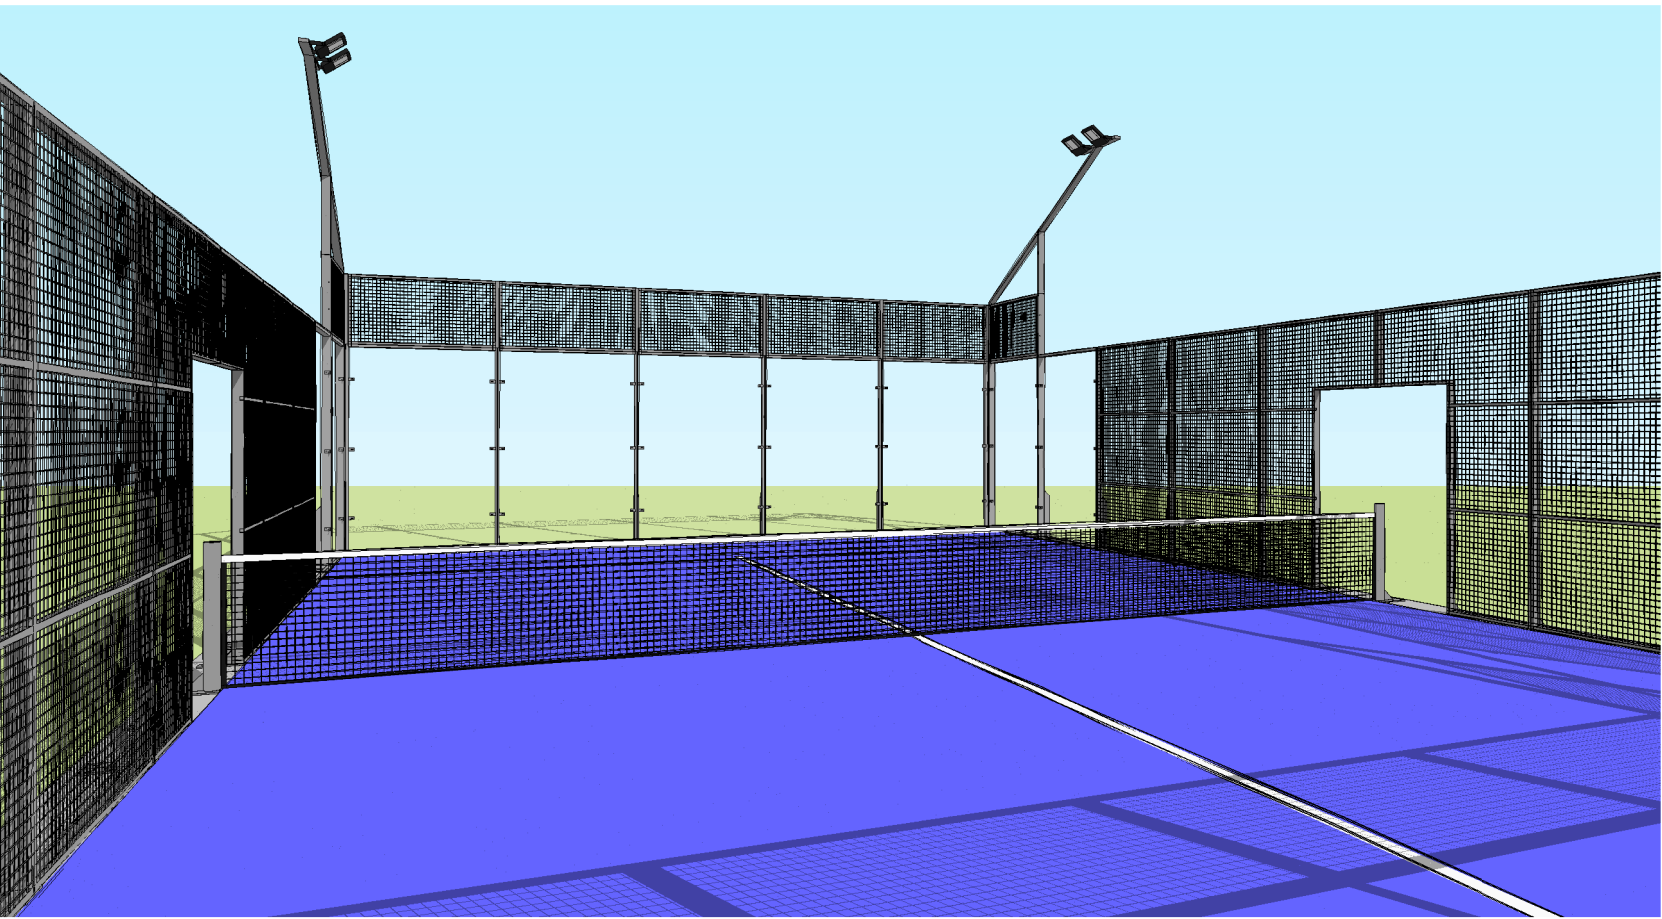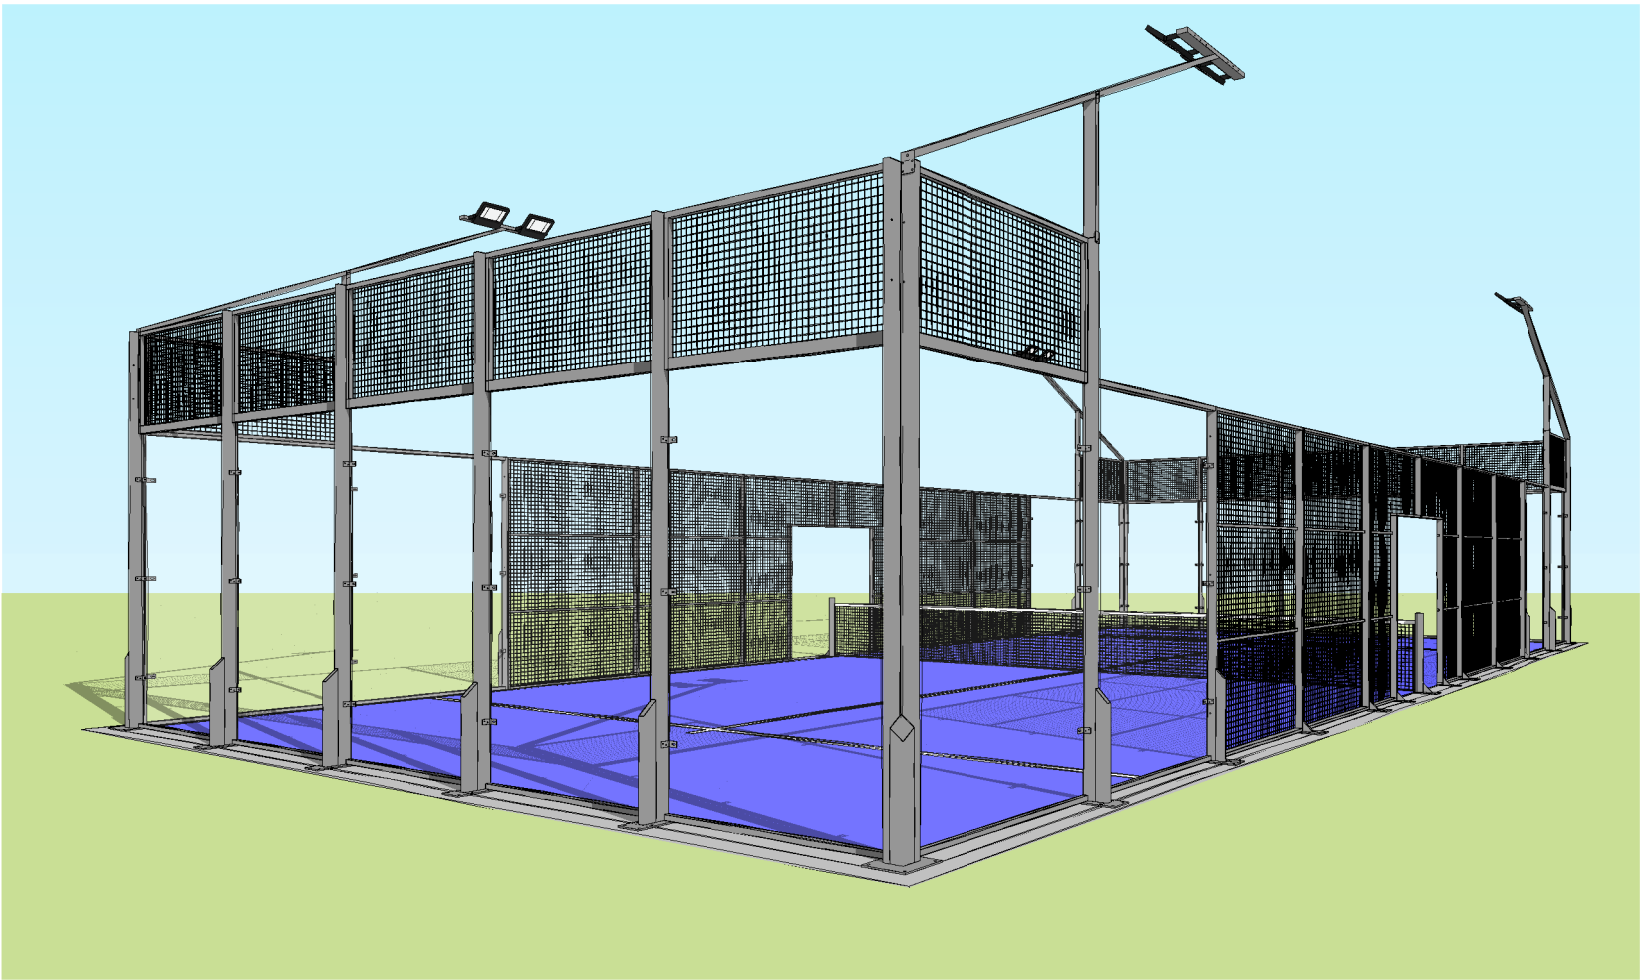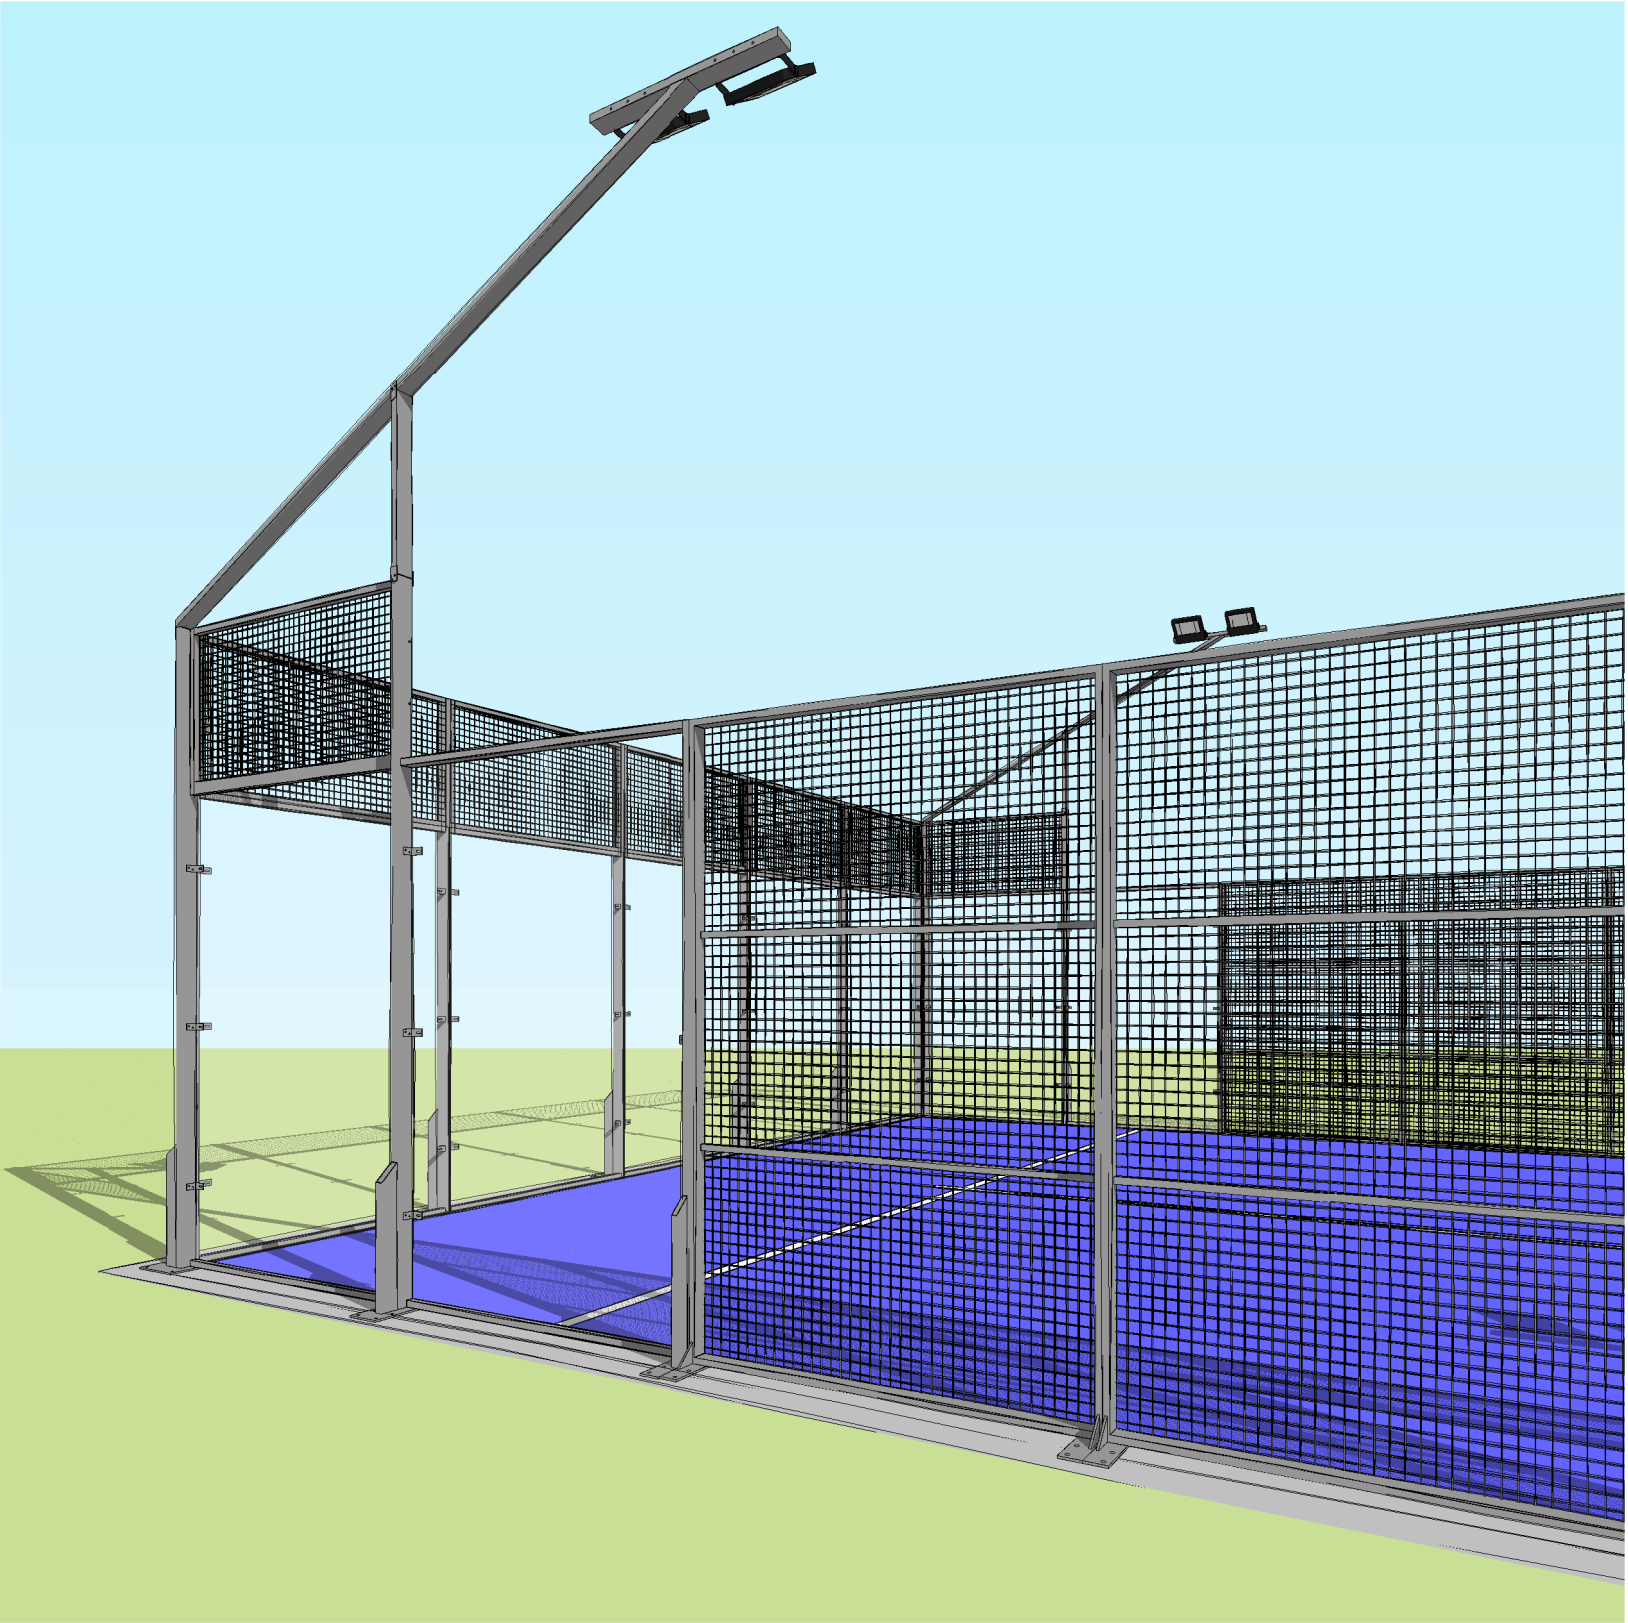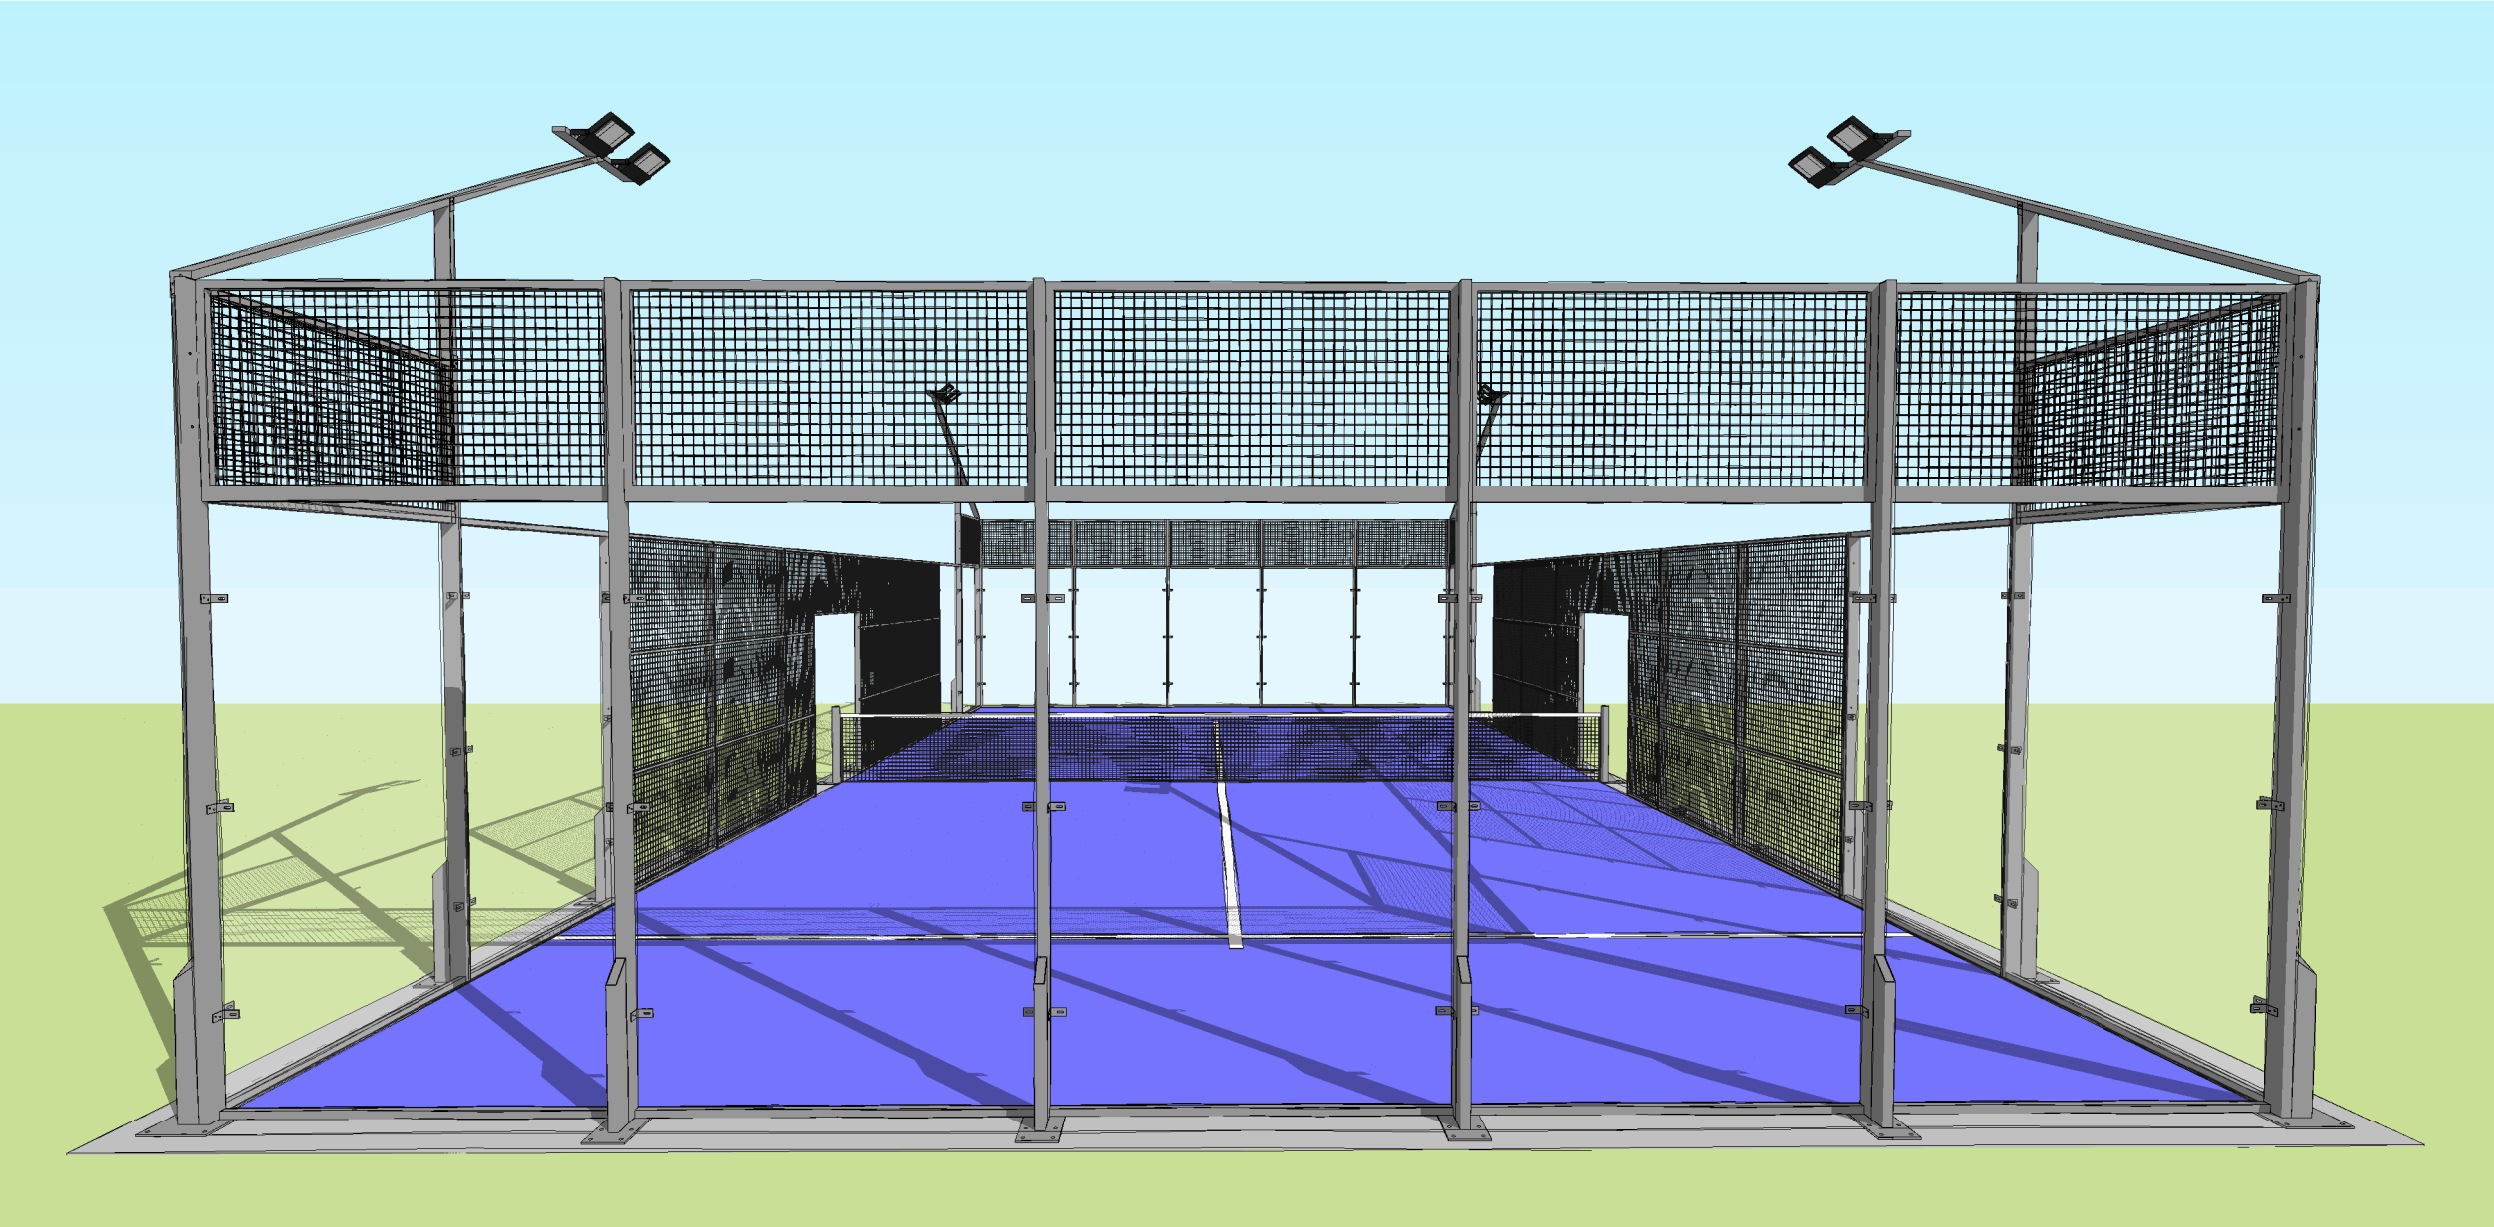

No.	Description	Date

PADEL CONCEPT		SIA "PRIOR-INVEST" Rīga, Čiekurkalna 2. šķērslīnija 4 k-1 - 36 www.padelconcept.eu Detlef Wichels +371 29125242	
Padel Tennis court CLUB 10x20m		3D views	
Project number		Date	
Date		13.03.2023	
Drawn by		K.Rezevskis	
Checked by			
Page number		k03	
Scale			