


Padel Tennis court PANORAMA

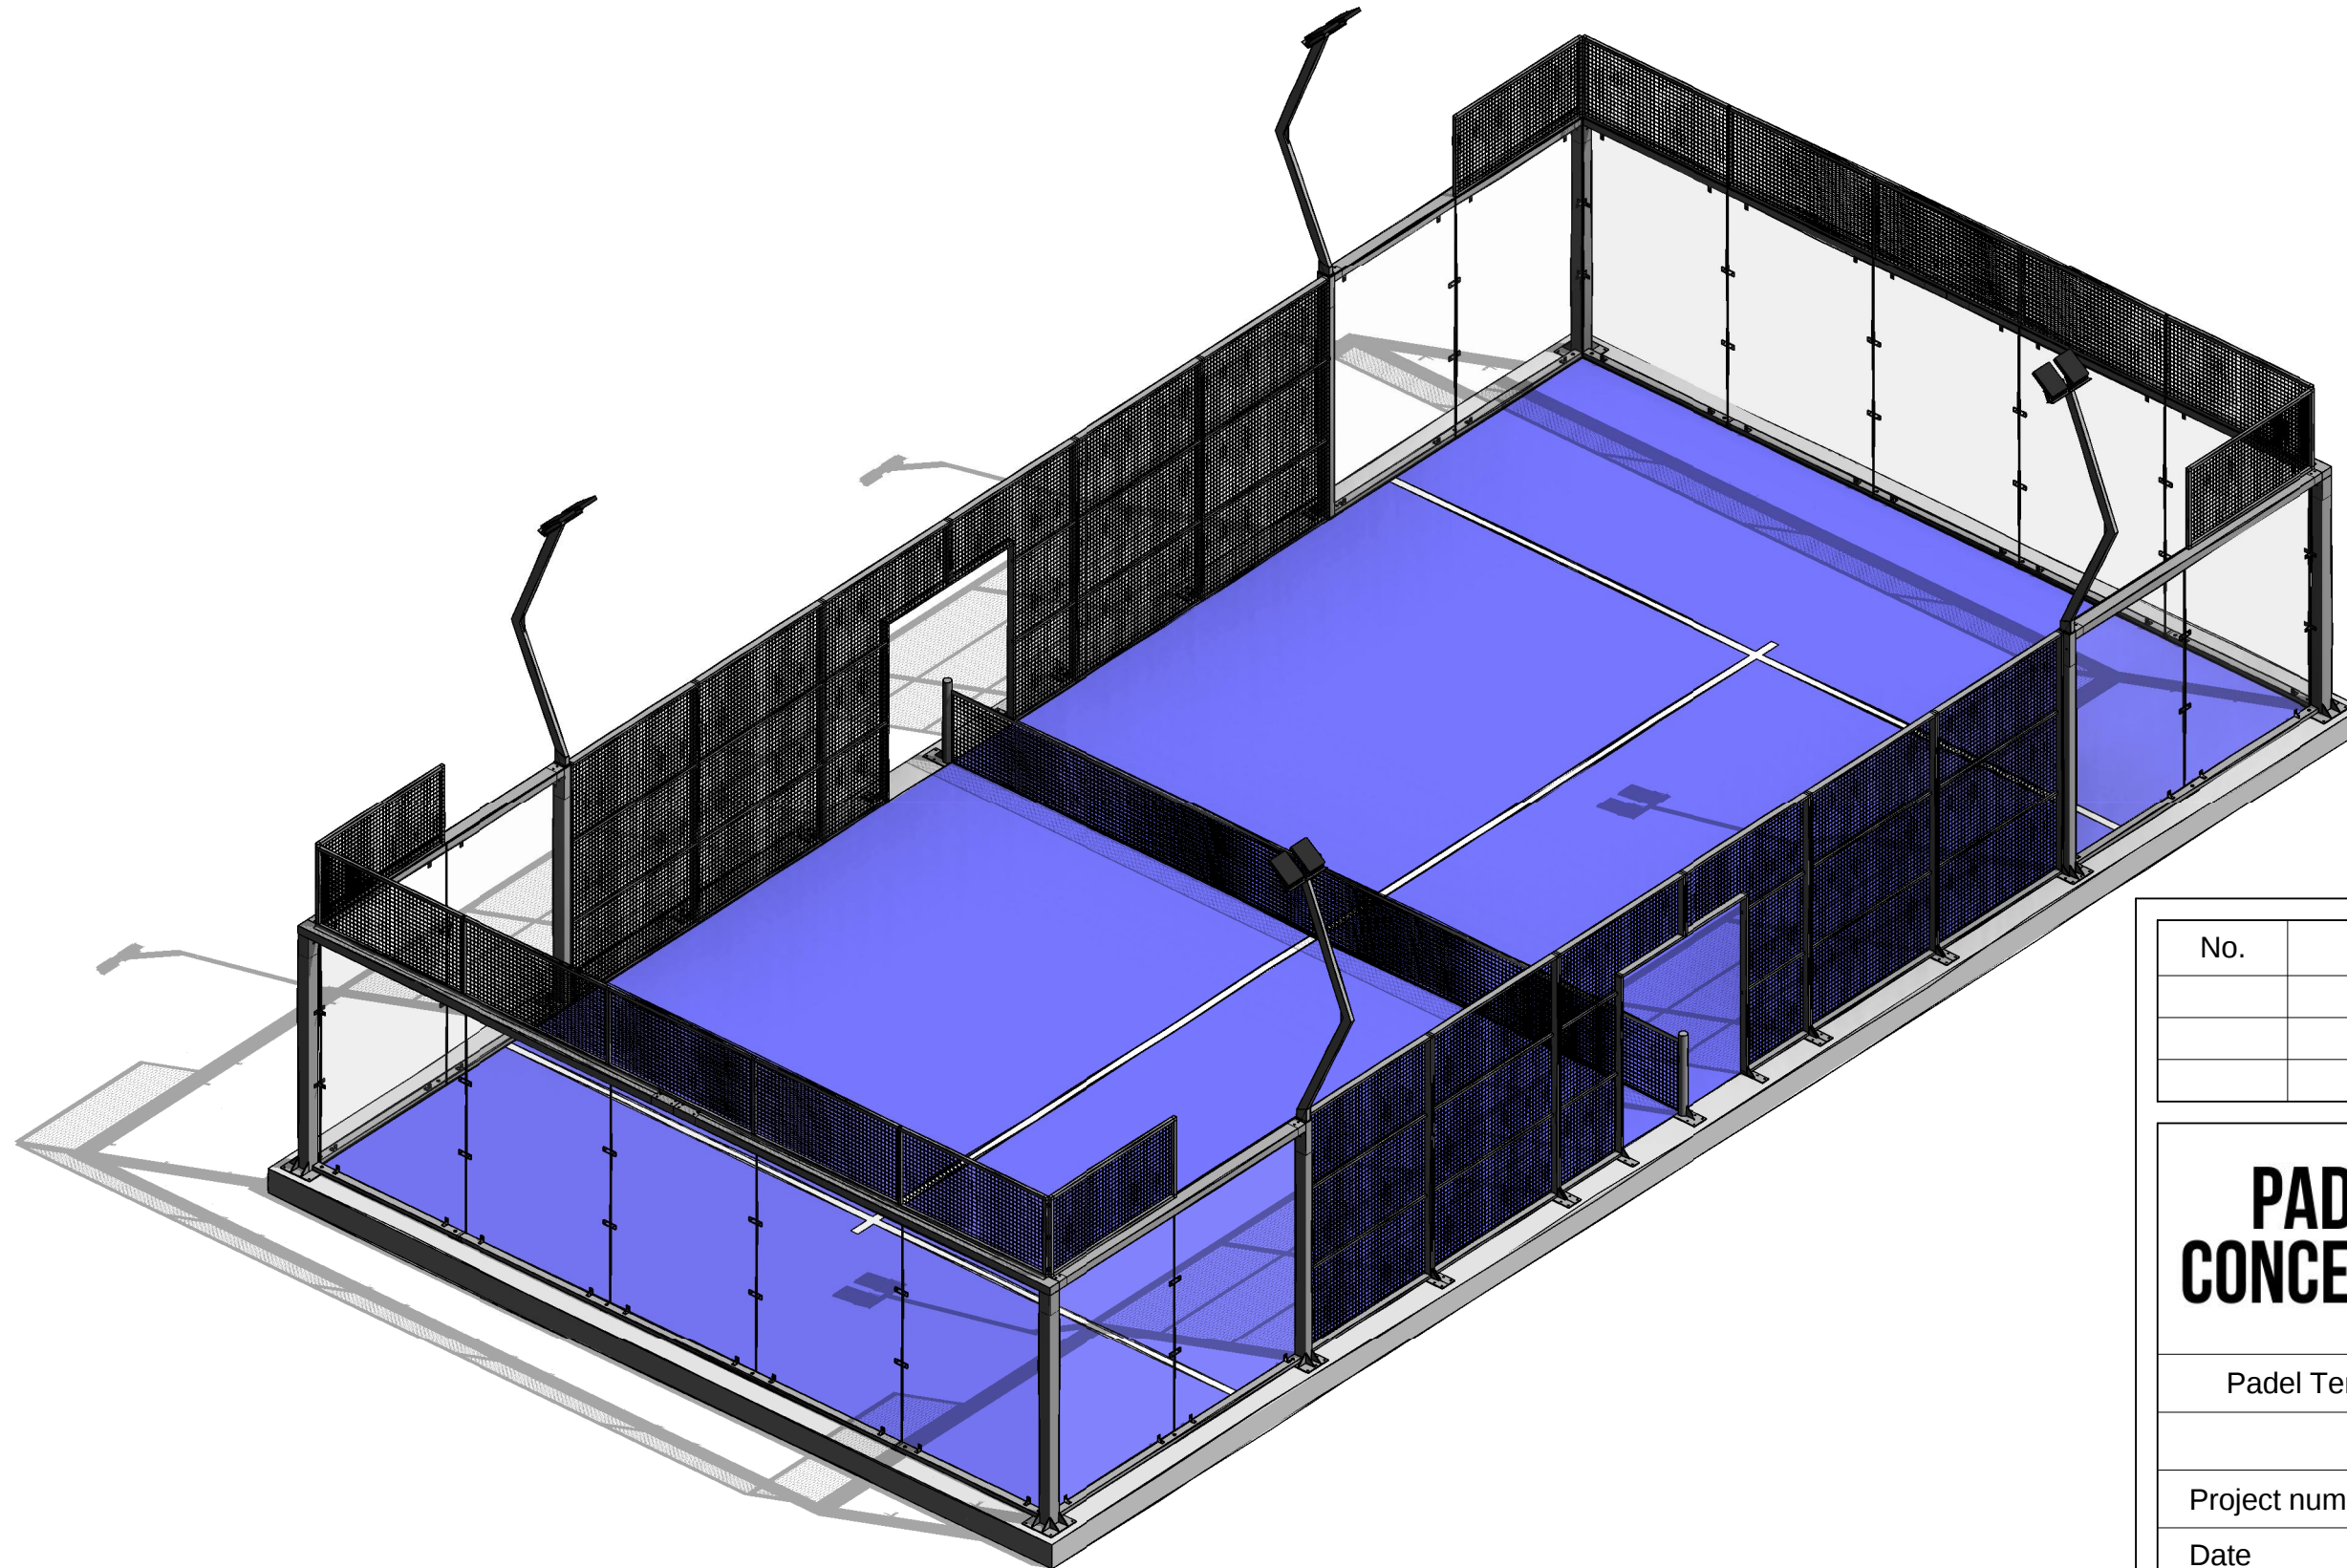

No.	Description	Date

**PADEL
CONCEPT**

SIA "PRIOR-INVEST"
Rīga, Čiekurkalna 2. šķērslīnija 4
k-1 - 36
www.padelconcept.eu
Detlef Wichels
+371 29125242

Padel Tennis court PANORAMA 10x20m

Title

Project number


Date	12.03.2023
------	------------

Drawn by	K.Rezevskis
----------	-------------

Checked by

Page number	k00
-------------	-----

Scale

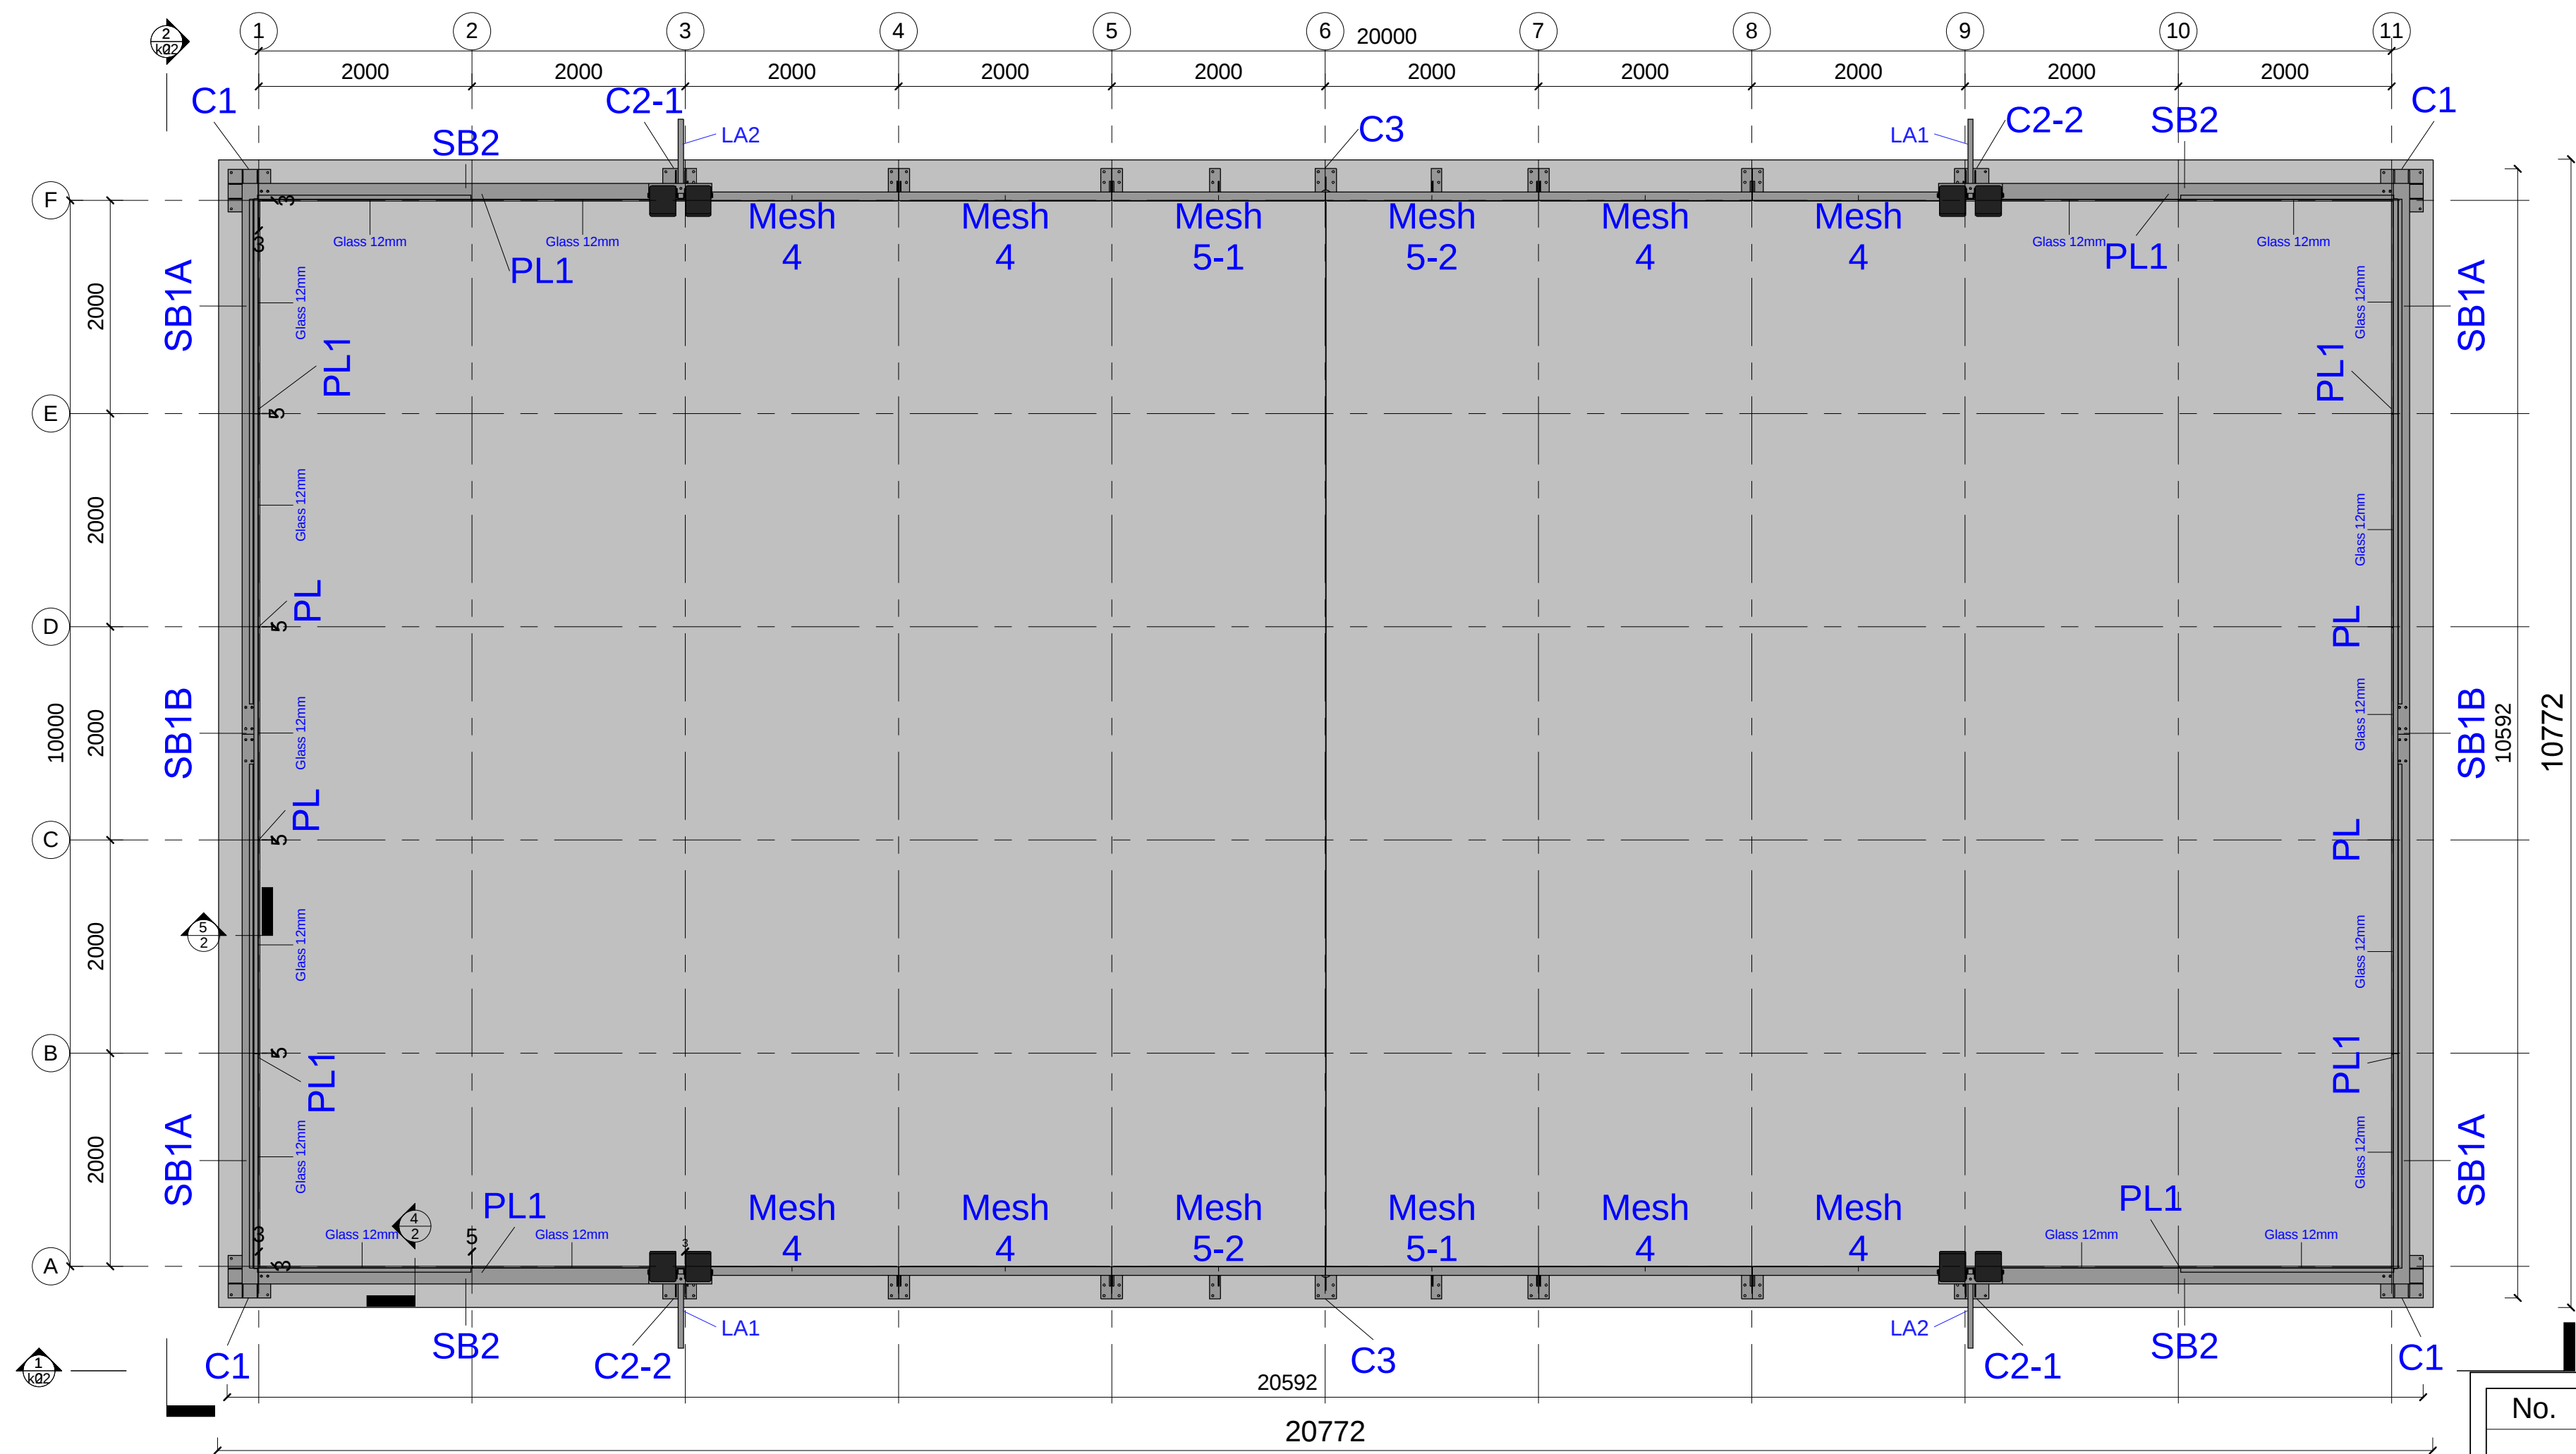


1

Tennis court plan_


1 : 50

No.	Description	Date


PADEL CONCEPT SIA "PRIOR-INVEST" Rīga, Čiekurkalna 2. Šķērslīnija 4 k-1 - 36 www.padelconcept.eu Detlef Wichels +371 29125242	
Padel Tennis court PANORAMA 10x20m	
Tennis court plan	
Project number	
Date	12.03.2023
Drawn by	K.Rezevskis
Checked by	
Page number	k01
Scale	1 : 50

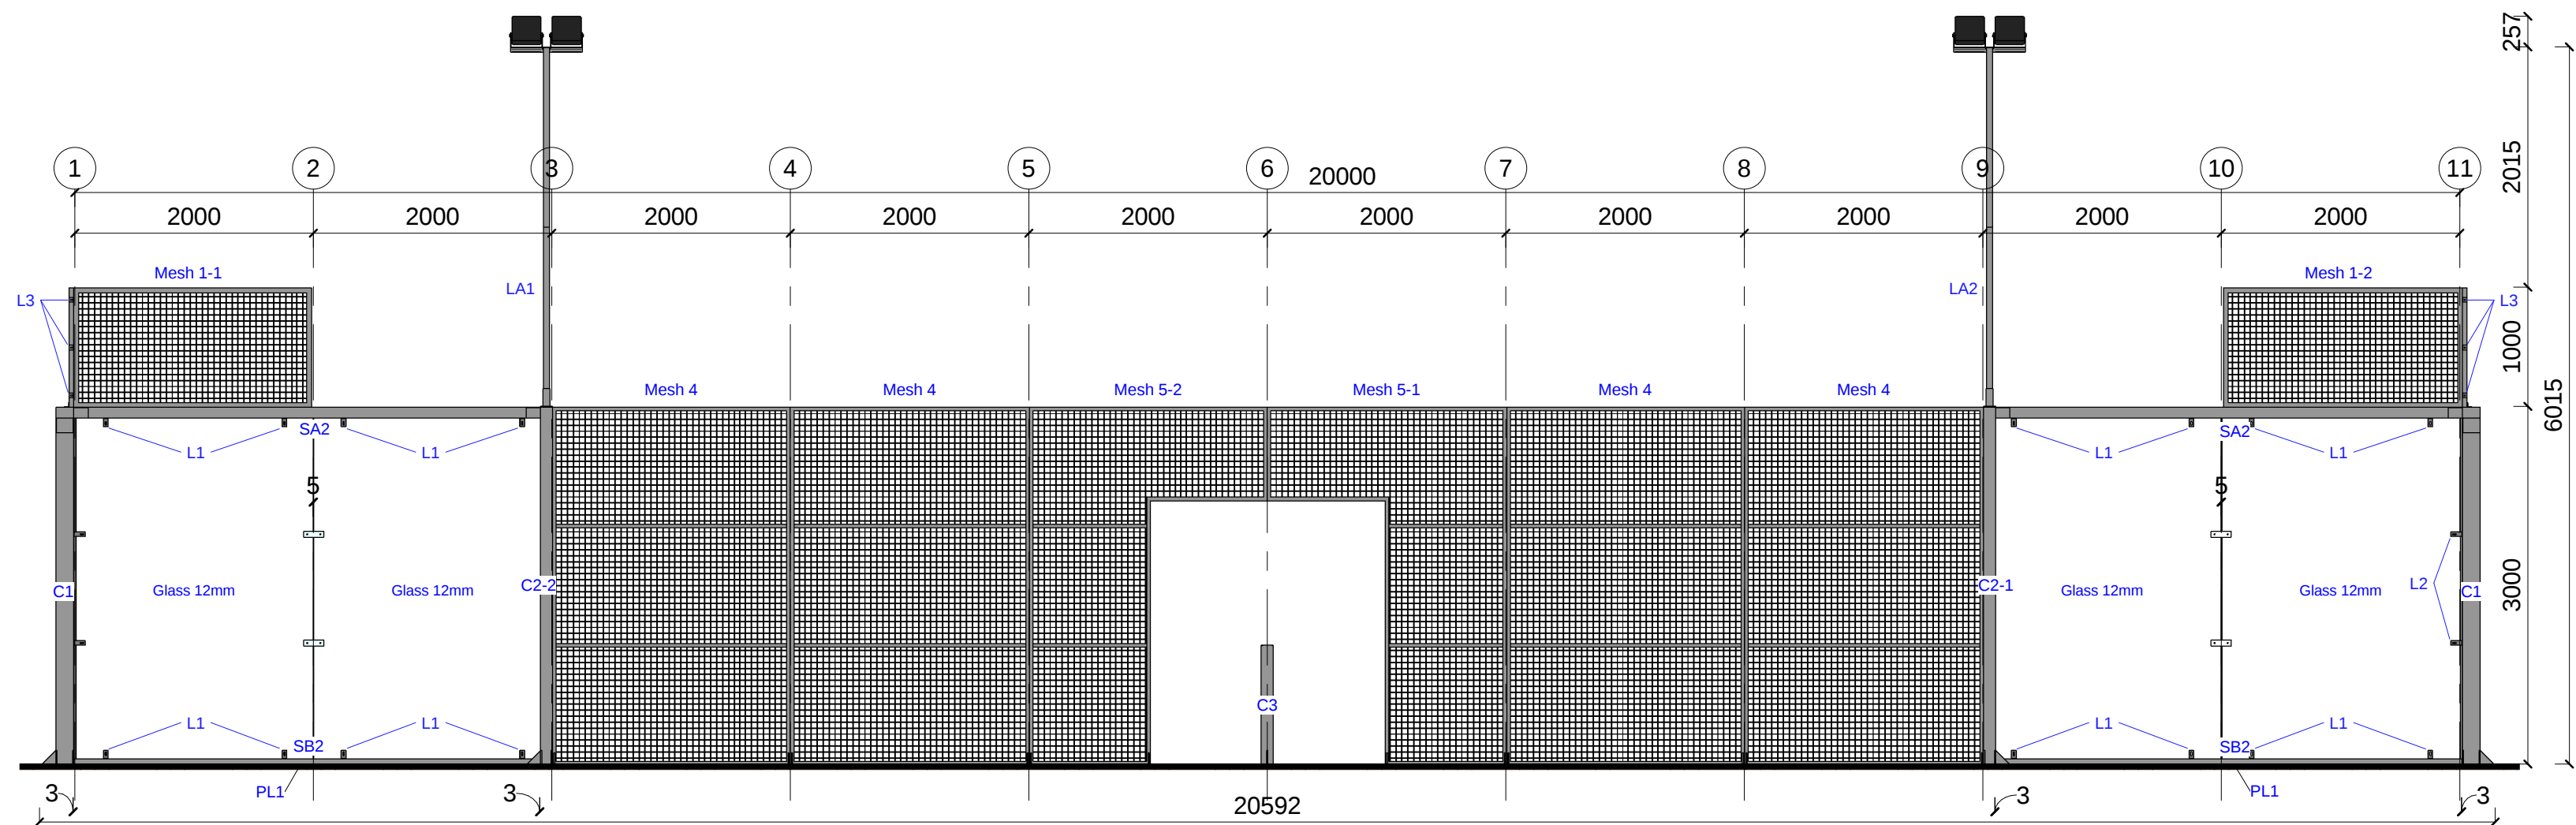

1 Section 1_
1 : 50

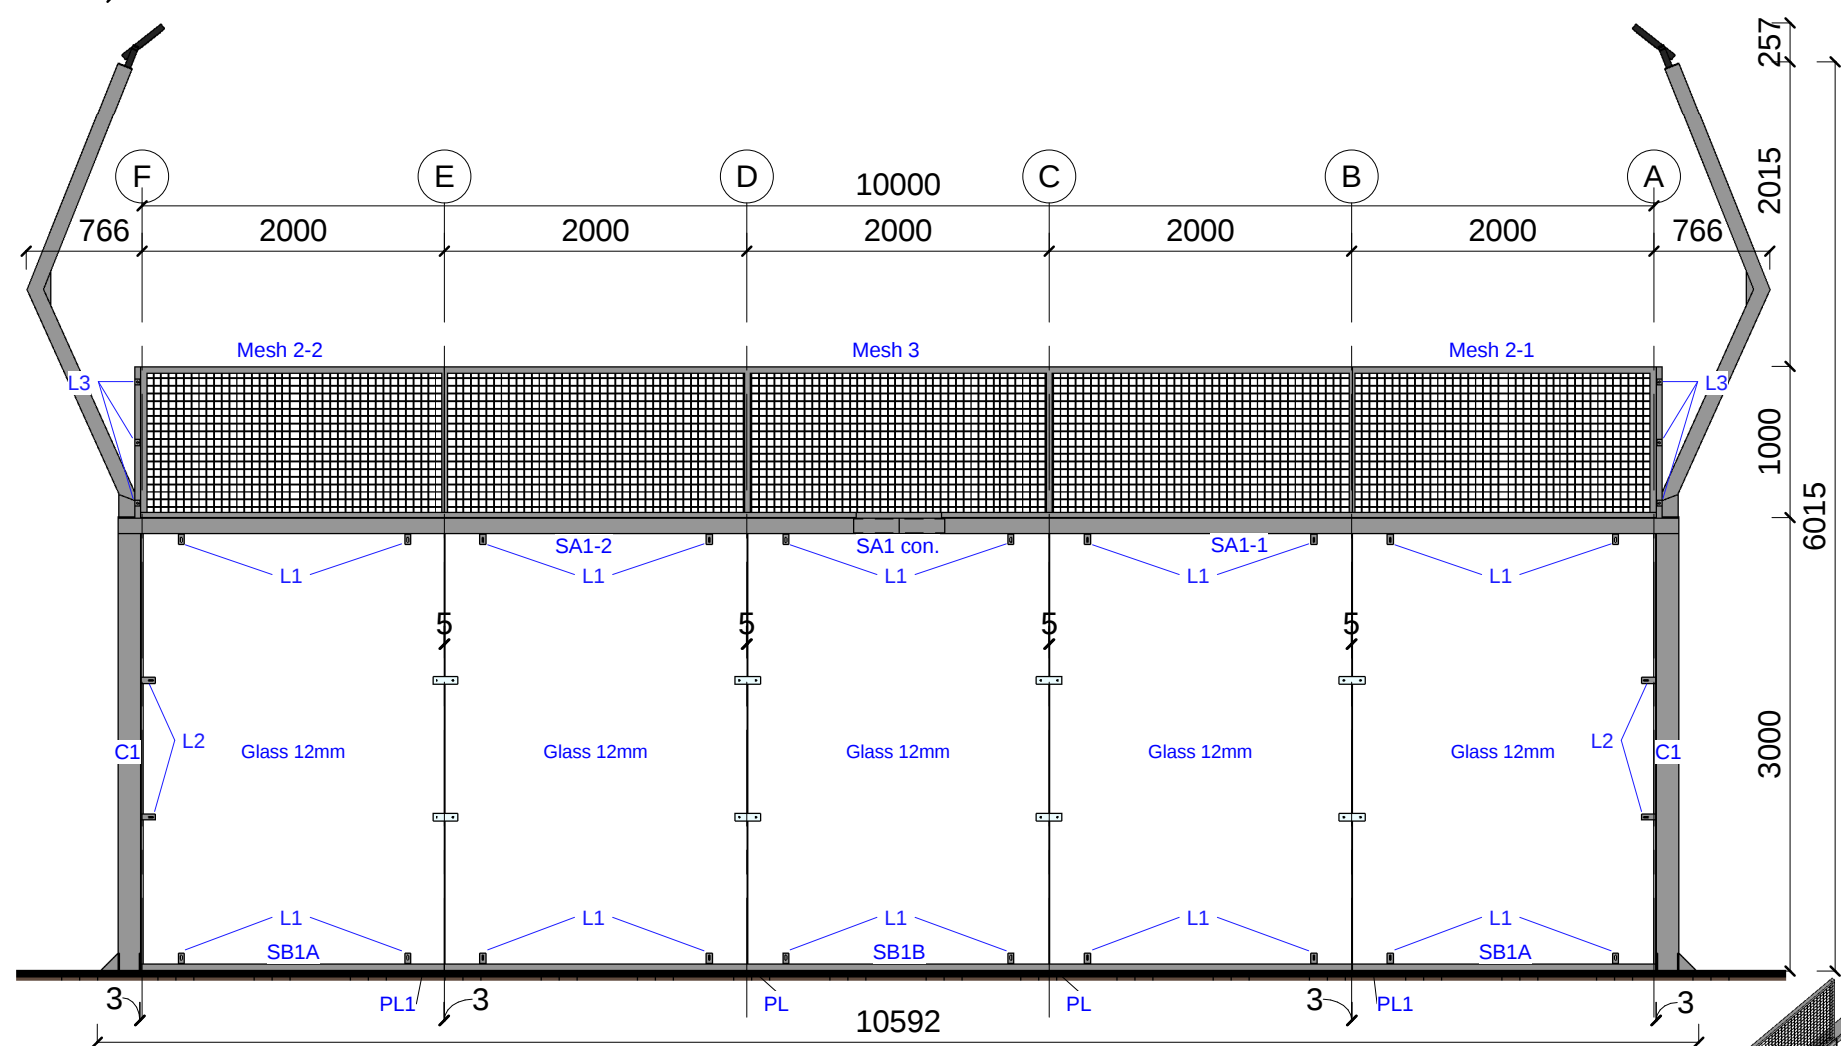





2 Section 2_
1 : 50

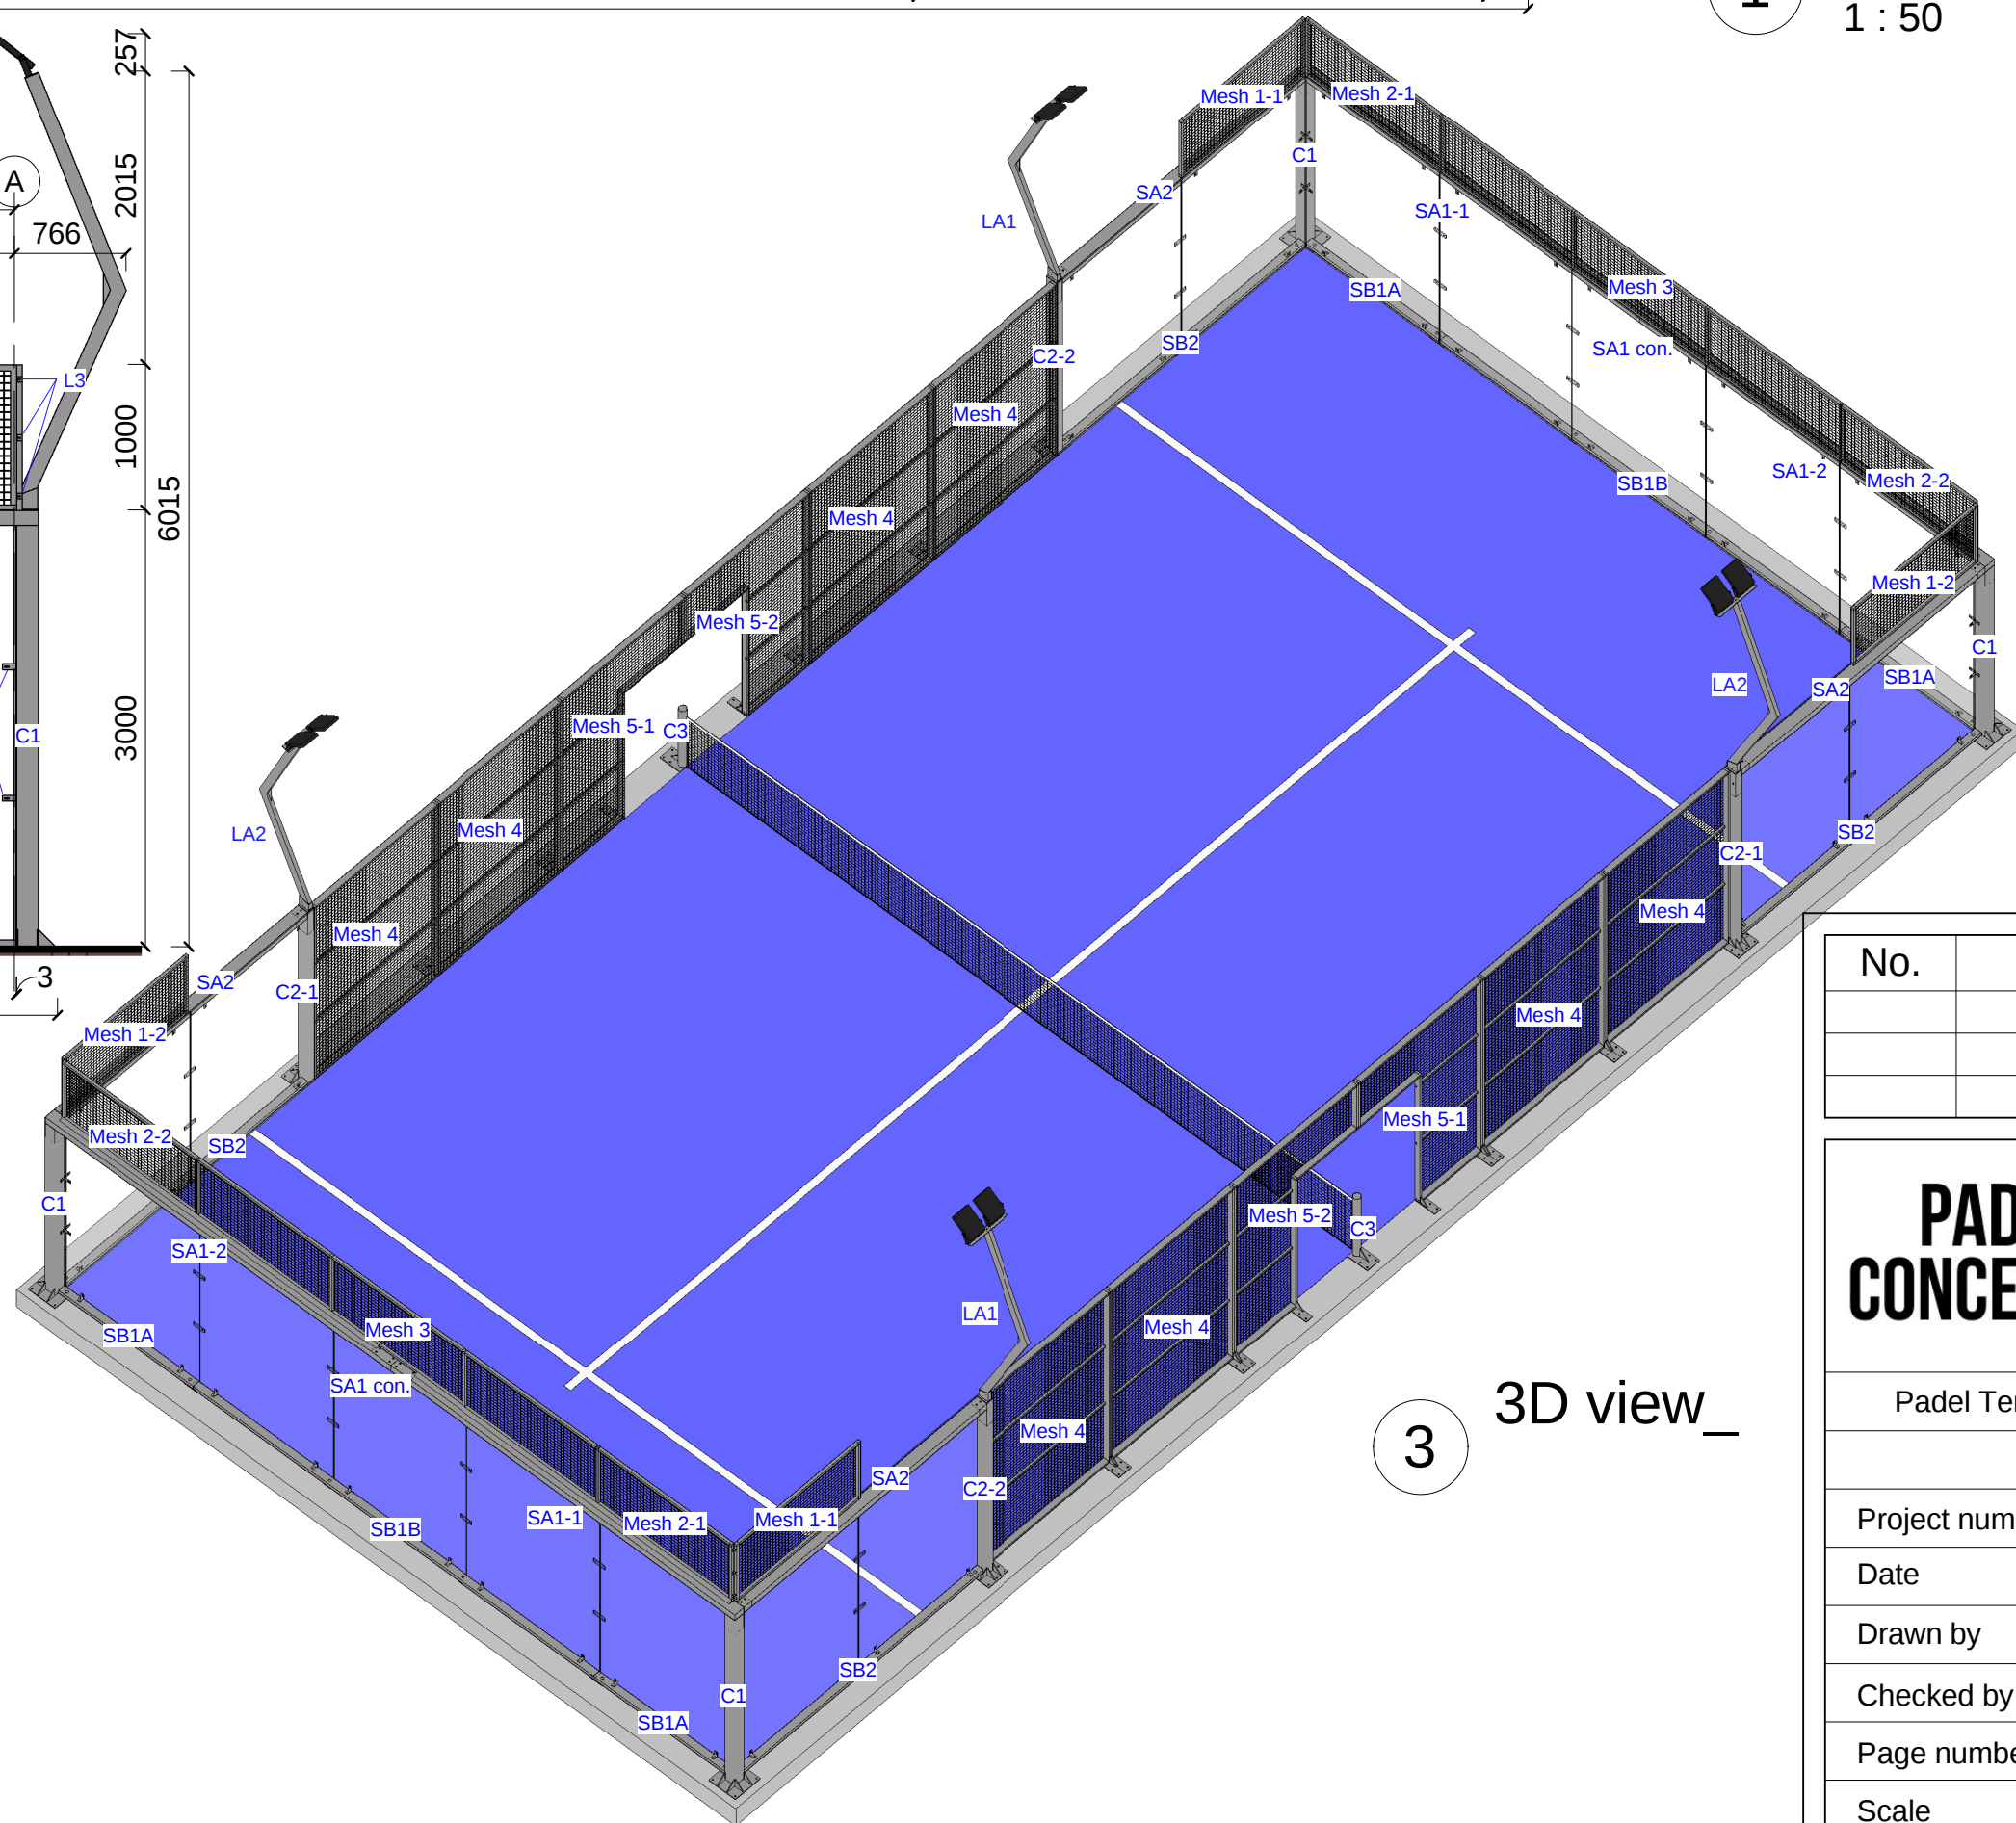

3 3D view_
1 : 50

No.	Description	Date

PADEL CONCEPT		SIA "PRIOR-INVEST" Rīga, Čiekurkalna 2. šķērslīnija 4 k-1 - 36 www.padelconcept.eu Detlef Wichels +371 29125242
Padel Tennis court PANORAMA 10x20m		
Sections		
Project number		
Date	12.03.2023	
Drawn by	K.Rezevskis	
Checked by		
Page number	k02	
Scale	1 : 50	

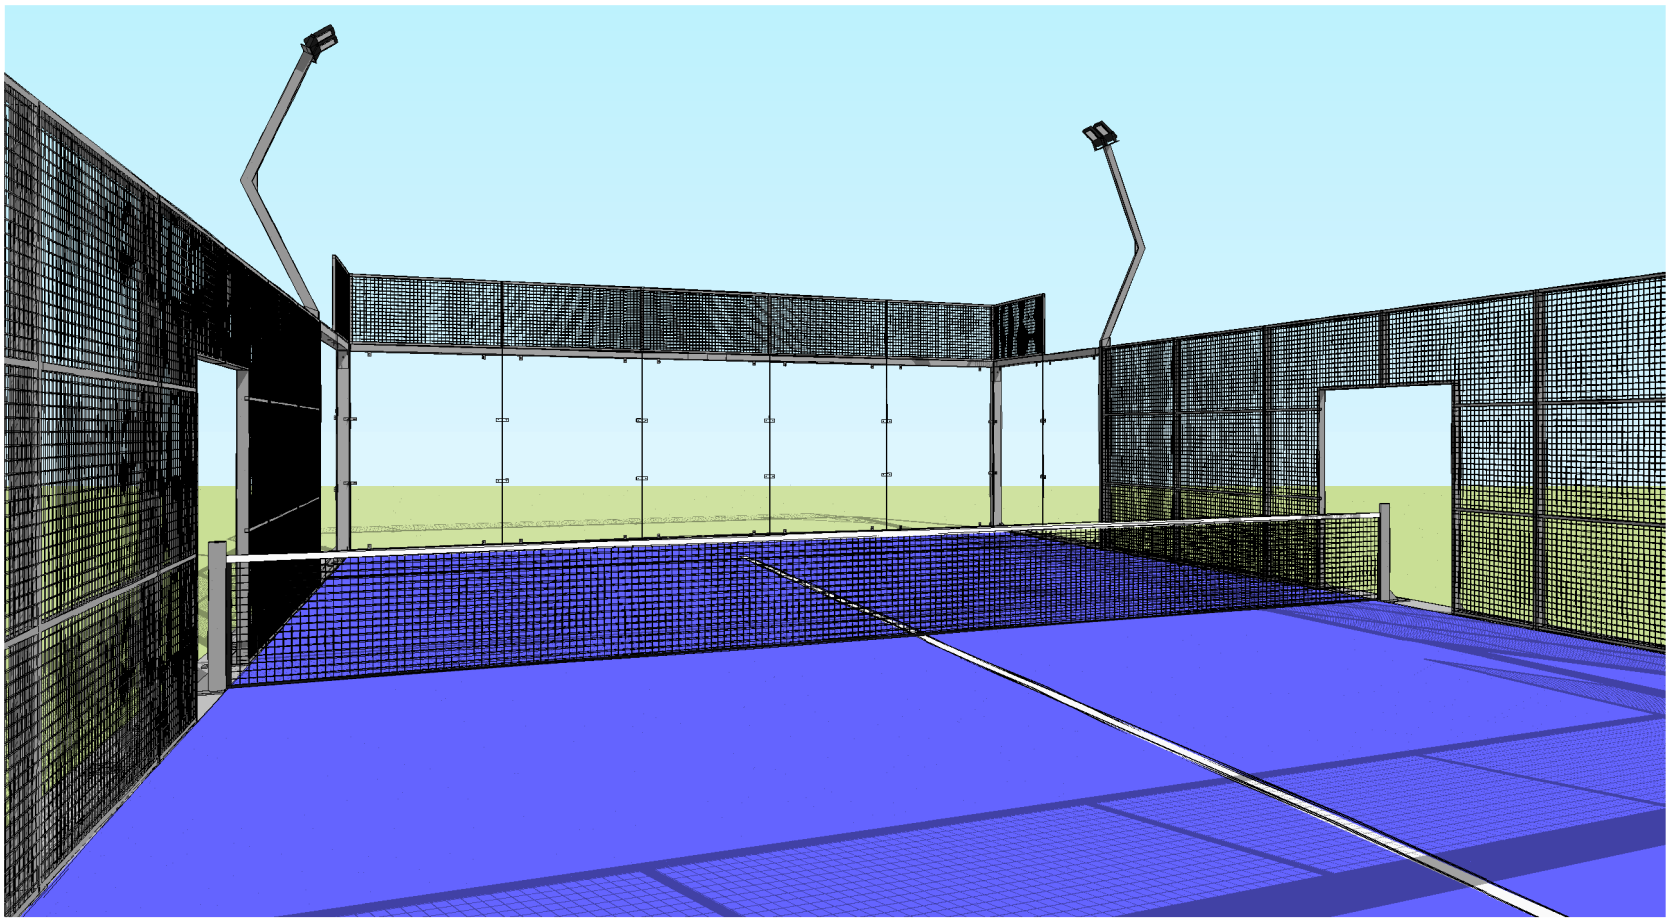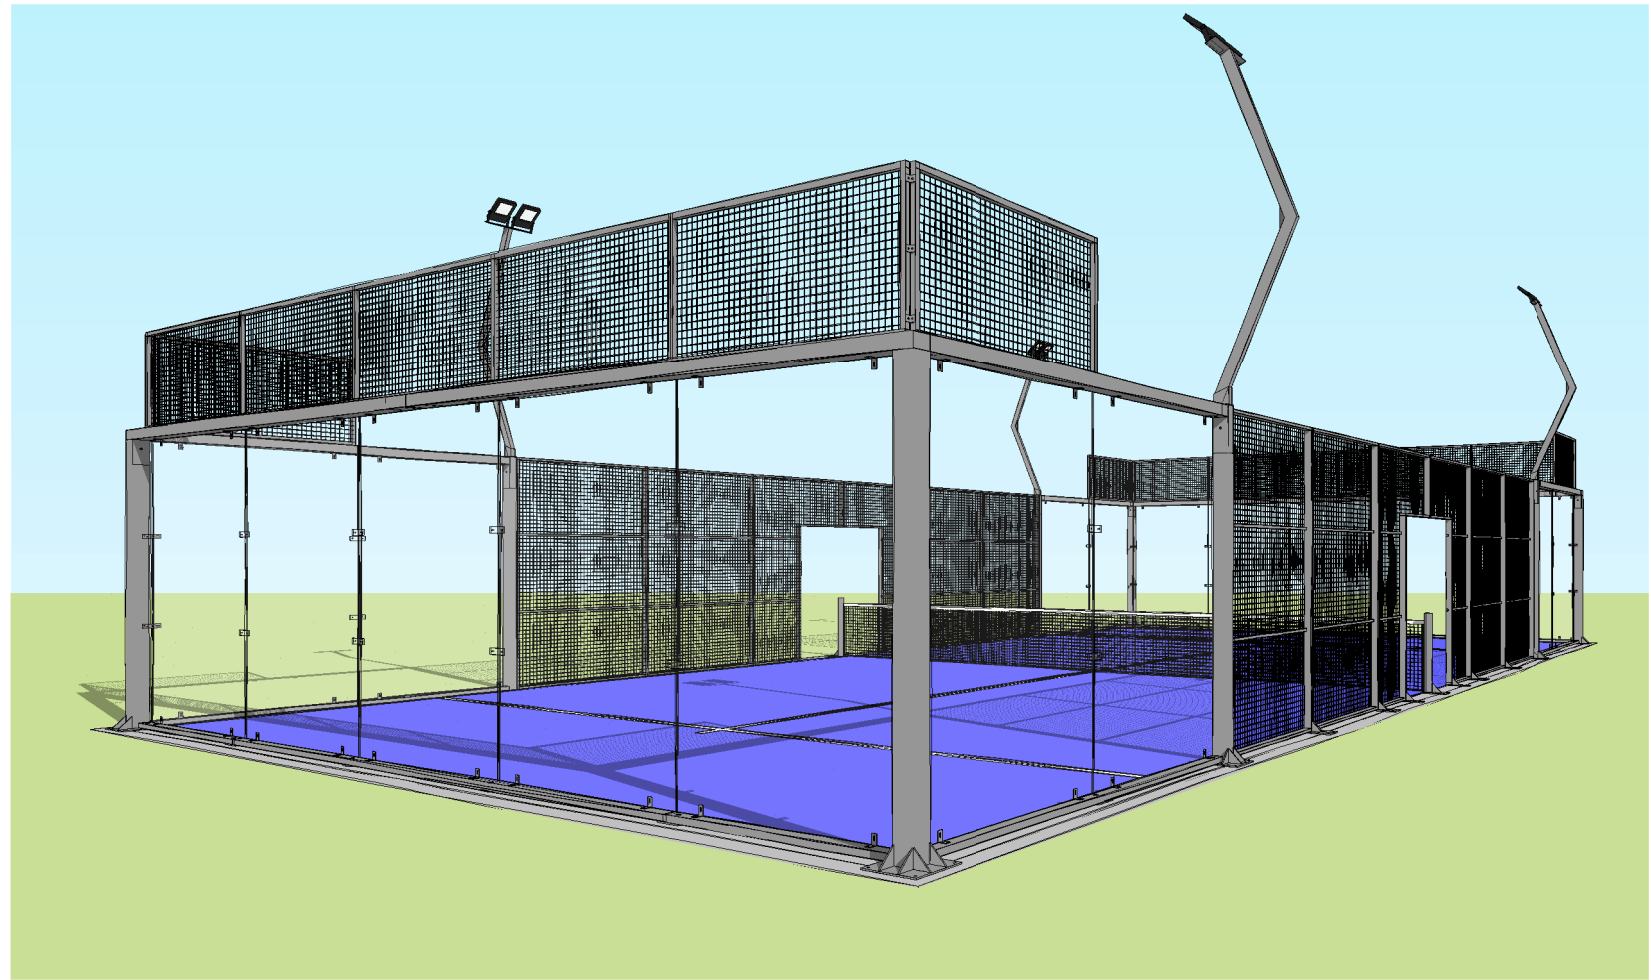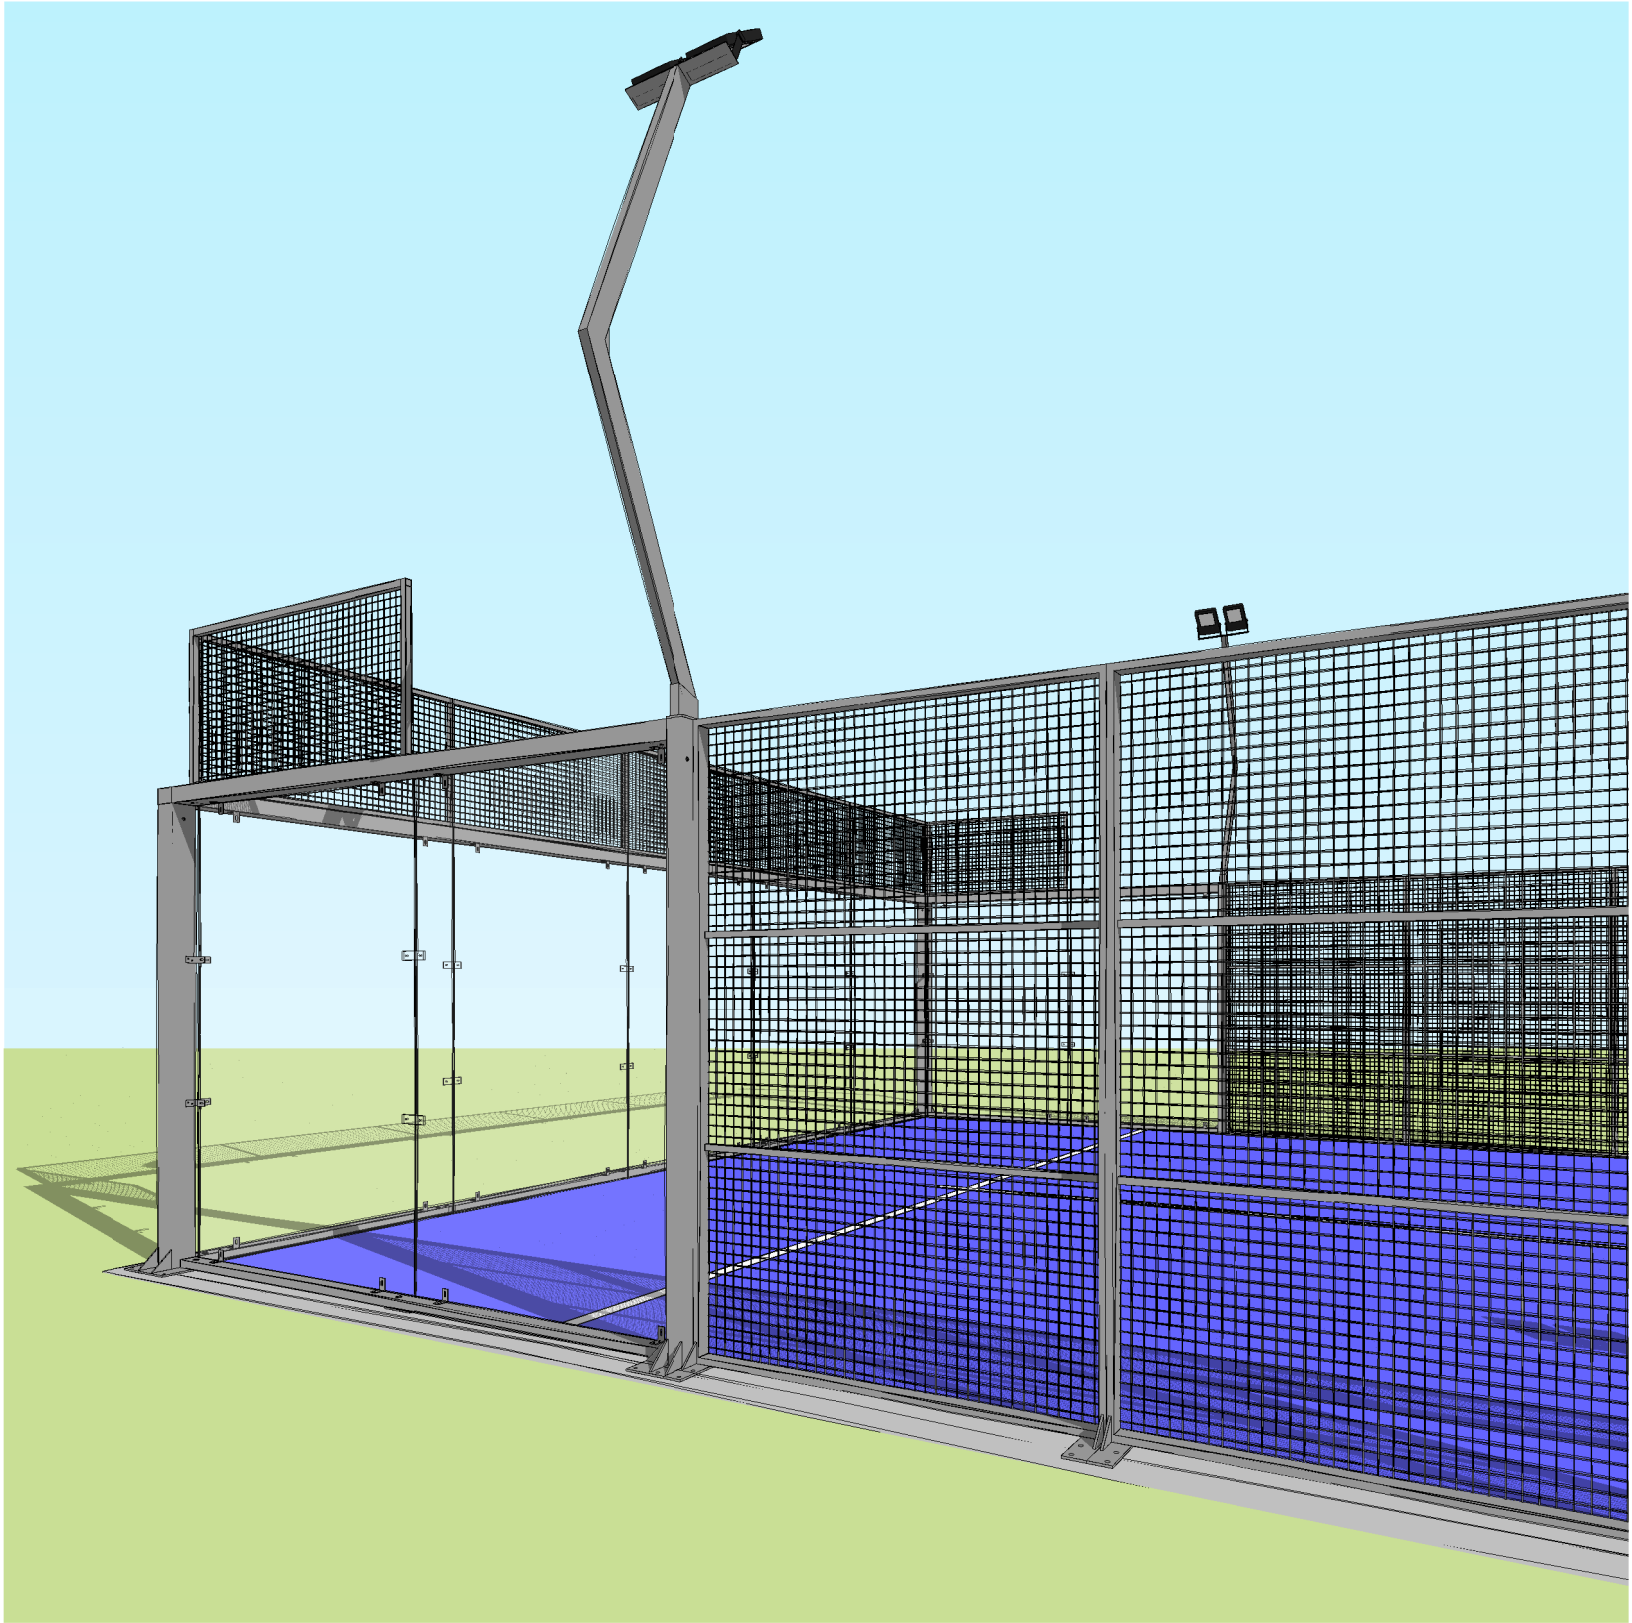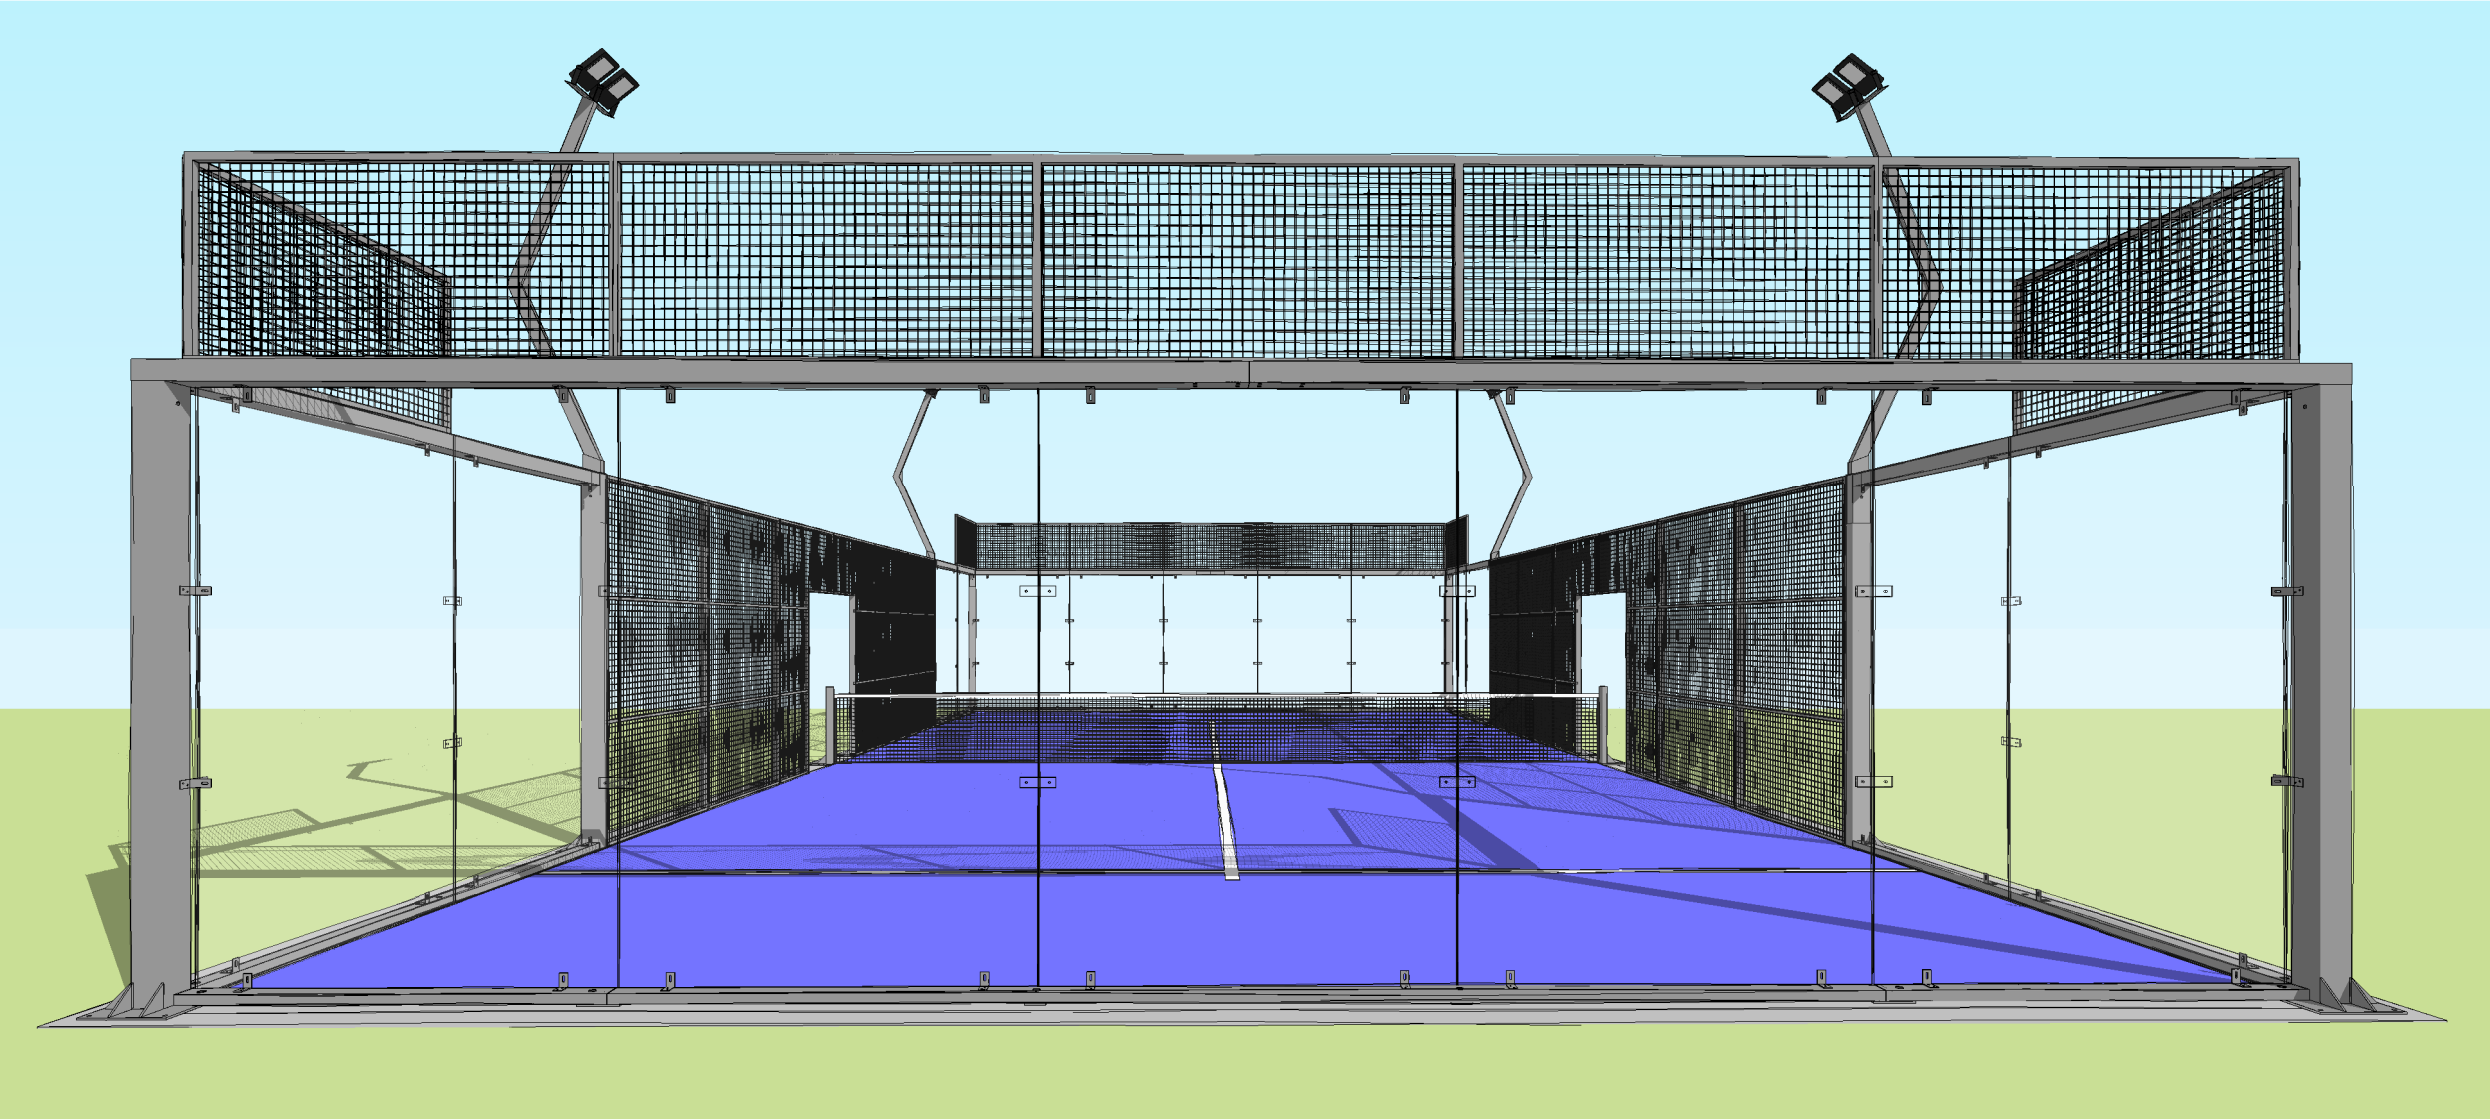

No.	Description	Date

PADEL CONCEPT 		SIA "PRIOR-INVEST" Rīga, Čiekurkalna 2. šķērslīnija 4 k-1 - 36 www.padelconcept.eu Detlef Wichels +371 29125242
Padel Tennis court PANORAMA 10x20m		
3D views		
Project number		
Date		12.03.2023
Drawn by		K.Rezevskis
Checked by		
Page number		k03
Scale		